



THE CORPORATION OF THE CITY OF BRAMPTON

BY-LAW

Number 238-2001

A by-law to amend By-law 85-96, as amended,
being a by-law to provide for a tariff of fees with
respect to planning and other municipal applications

The Council of The Corporation of the City of Brampton ENACTS as follows:

1. That By-law 85-96, as amended, is further amended:
 - (1) by adding as Schedules "B" and "C", Schedules "A" and "B" attached to this By-law.
 - (2) by adding, as Section 3, the following:
 - "3. Each planning application within the Central Area Community Improvement Plan Area, as shown on Schedule "B" and "C" to this by-law, submitted between July 18, 2000 and July 18, 2002 and conforming to the intent of the Downtown Brampton Secondary Plan or Queen Street Corridor Secondary Plan, shall be eligible for a refund of the fee prescribed in Schedule 'A' to this by-law. This refund only applies to applications for a Zoning By-Law Amendment, Site Plan Approval, Minor Variance or Land Division Application and is only payable upon verification by the Central Area Planner that a final inspection of the completed and occupied project in respect of which the application was made has been performed by the Building Division."


READ a FIRST, SECOND and THIRD TIME, and PASSED, in OPEN COUNCIL, this
15th day of **August** 2001.



SUSAN FENNELL - MAYOR


LEONARD J. MIKULICH - CLERK


Approved as to Content:


William H. Winterhalt, MCIP, RPP
Director of Planning Policy & Research

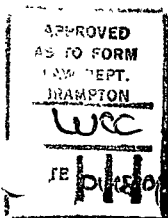

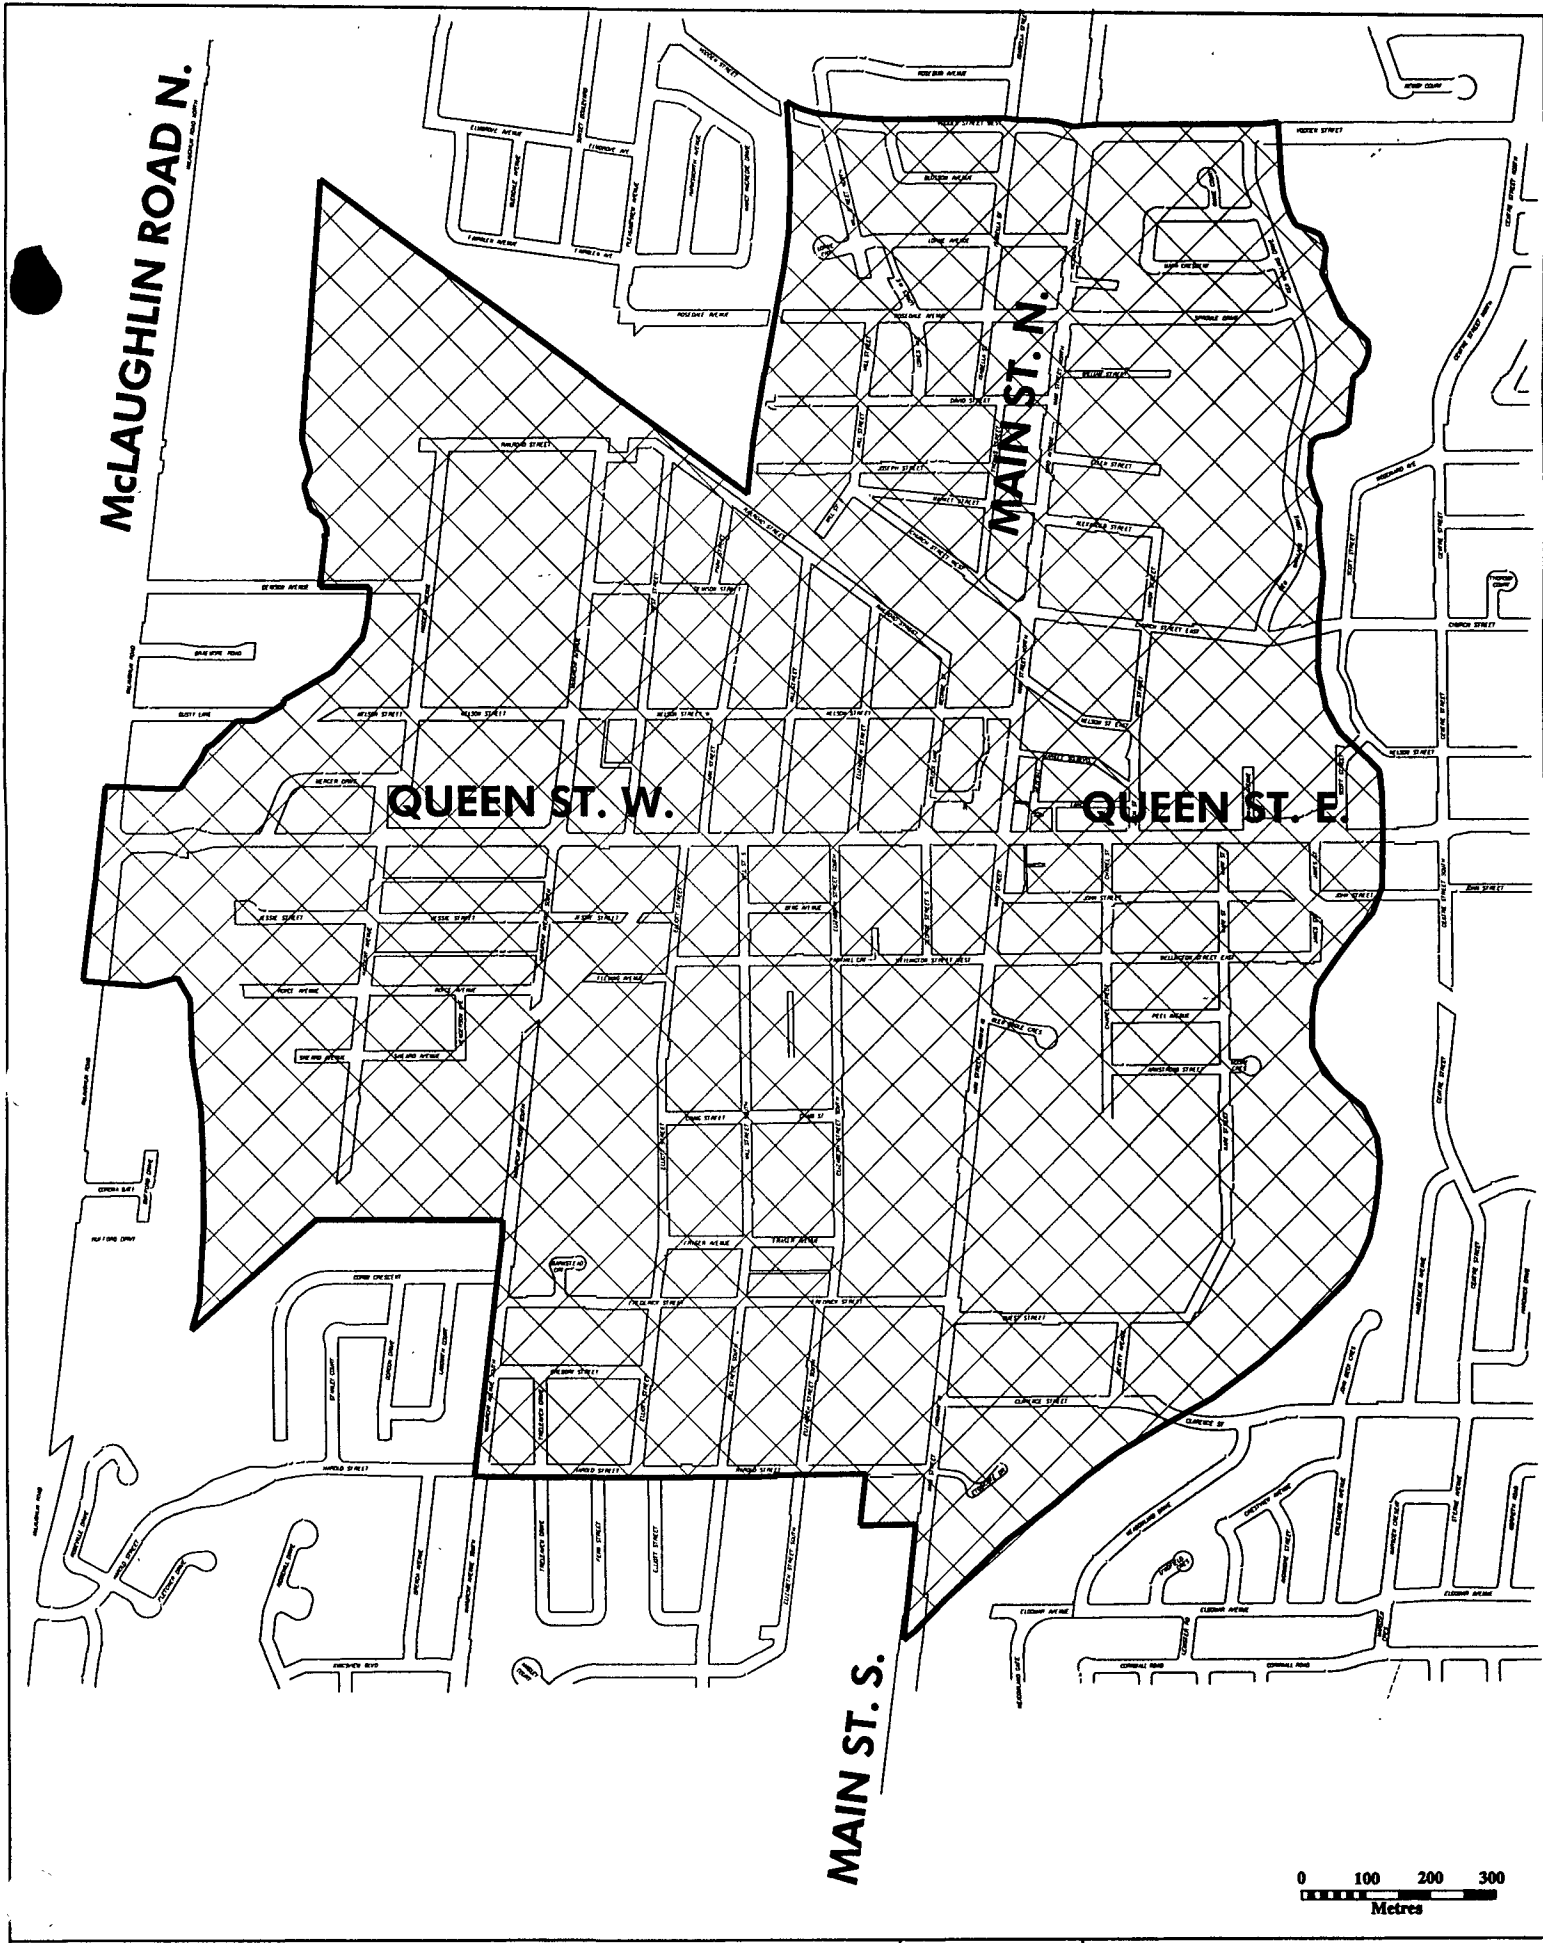

Schedule "B" to BY - LAW 85 - 96
Central Area Community Improvement Plan Area
Downtown Brampton Secondary Plan Area
Schedule "A" to By - Law 238-2001

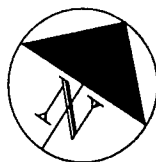


CITY OF BRAMPTON
 Planning and Development

Date: Aug. 01 01

Drawn by: JK


File no. loc1. dgn

Map no.

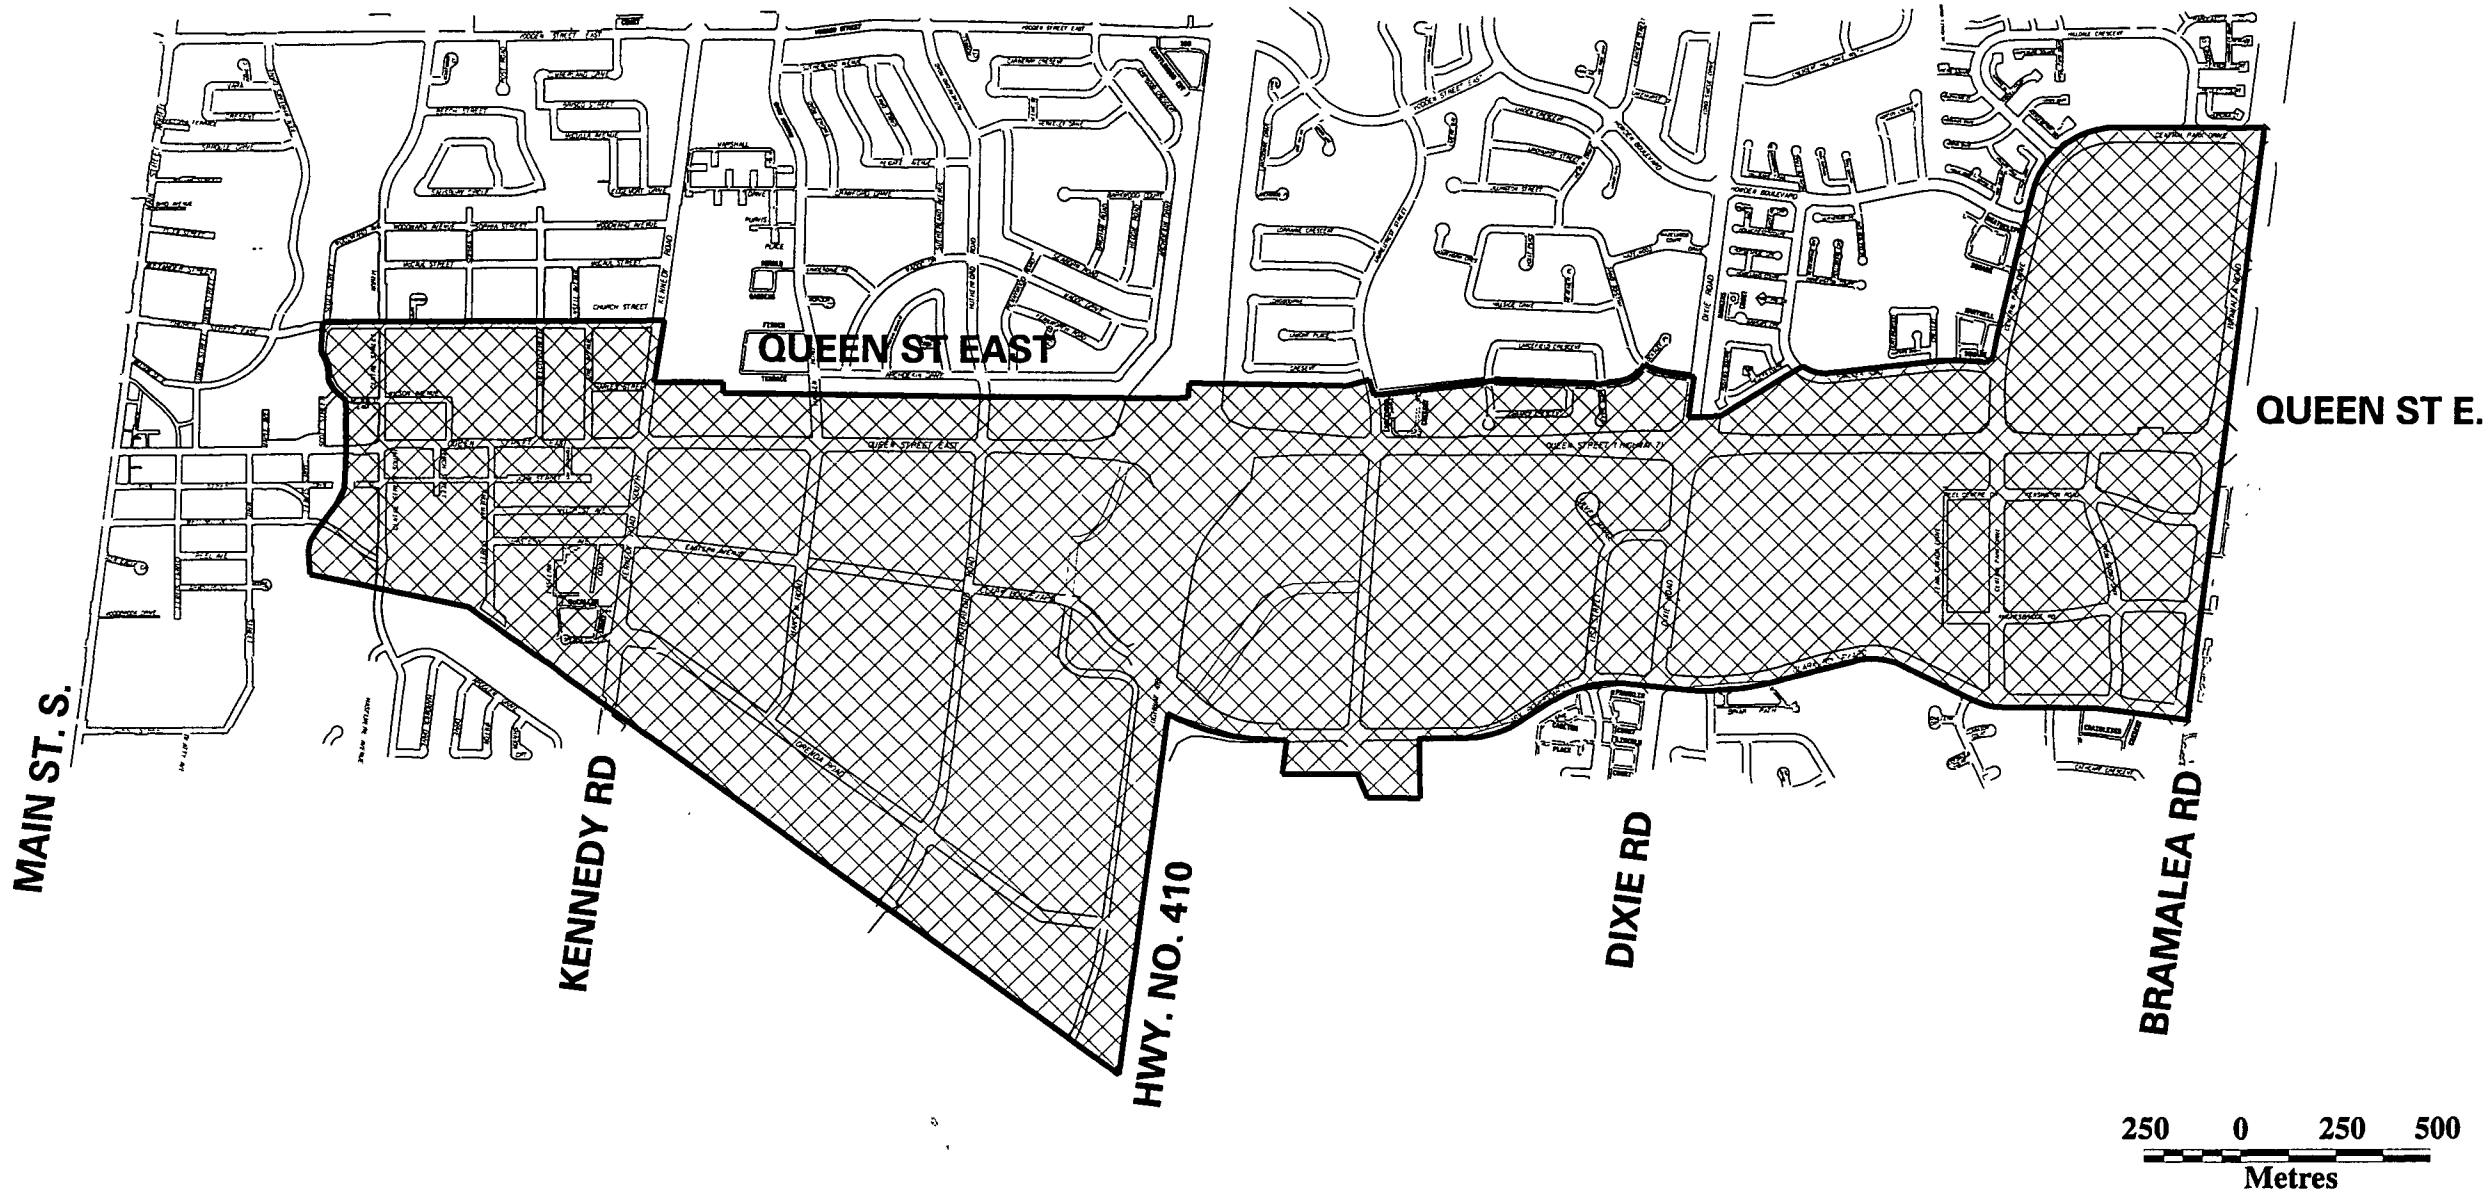

CITY OF BRAMPTON

Date: Aug 01 01 Drawn By: JK
 File no. sp36_a.dgn Map no.

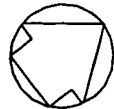

Schedule "C" to BY - LAW 85 - 96
Central Area Community Improvement Plan Area
Queen Street Corridor Secondary Plan Area
Schedule "B" to By - Law 238-2001