


**NOTES:**

1. DECORATIVE COLUMNS TO BE SUPPLIED BY KNECHT & BERCHTOLD INC. (905.475.4911), OR APPROVED EQUAL.
2. WING WALL RAILING AND BRIDGE FABRICATION TO BE SUPPLIED BY EAGLE BRIDGE (519.743.4353), OR APPROVED EQUAL.
3. SECONDARY FOOTBRIDGE LOCATION TO BE DETERMINED BY THE CITY ON A CASE BY CASE ASSESSMENT.
4. SEE SHOP DRAWINGS FOR FUTURE DETAIL RESOLUTION.
5. ALL MEASUREMENTS ARE IN MILLIMETRES UNLESS STATED OTHERWISE.

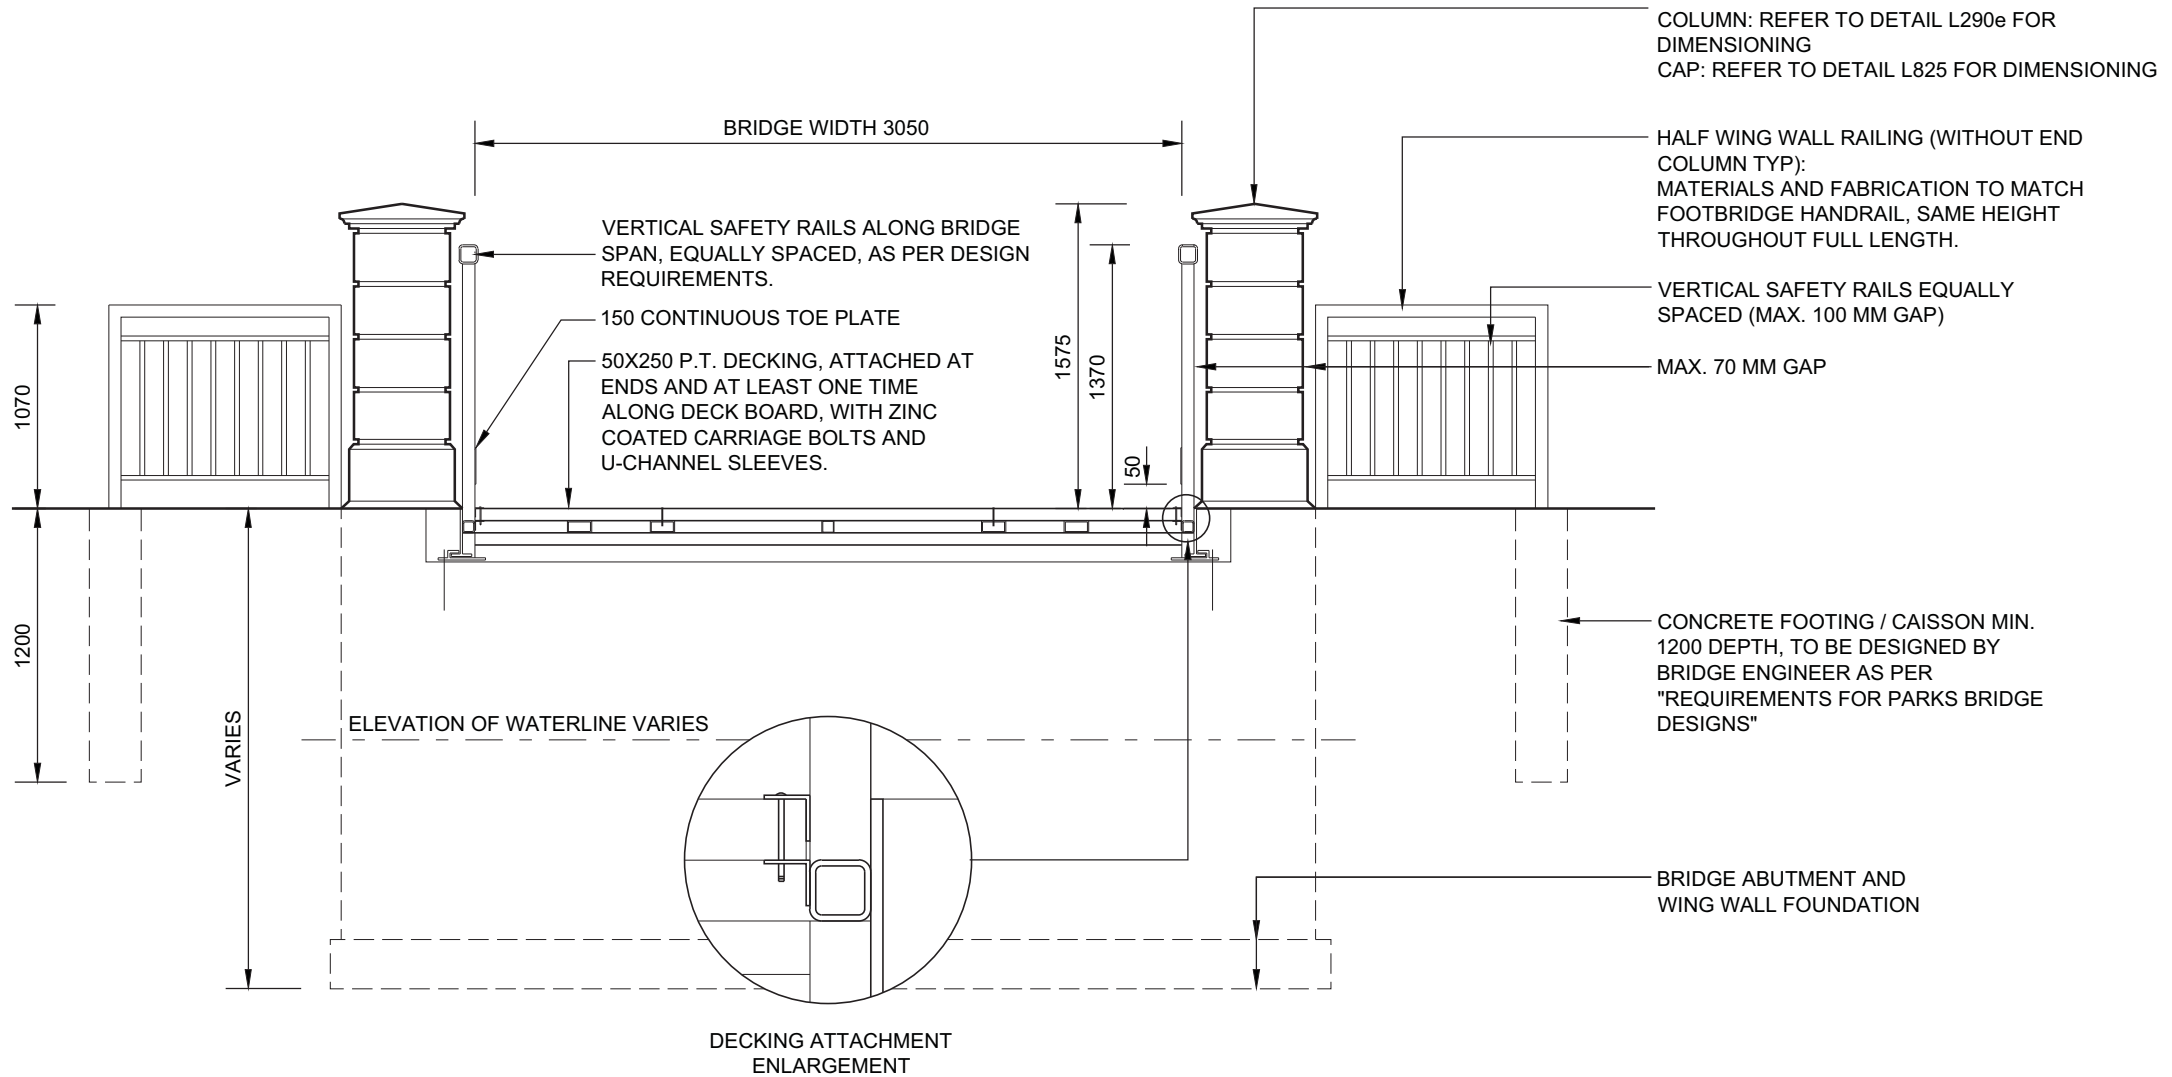

FOOTBRIDGE FRONT ELEVATION  
(SECONDARY LOCATION)