


ACCESSIBLE RAMP SECTION

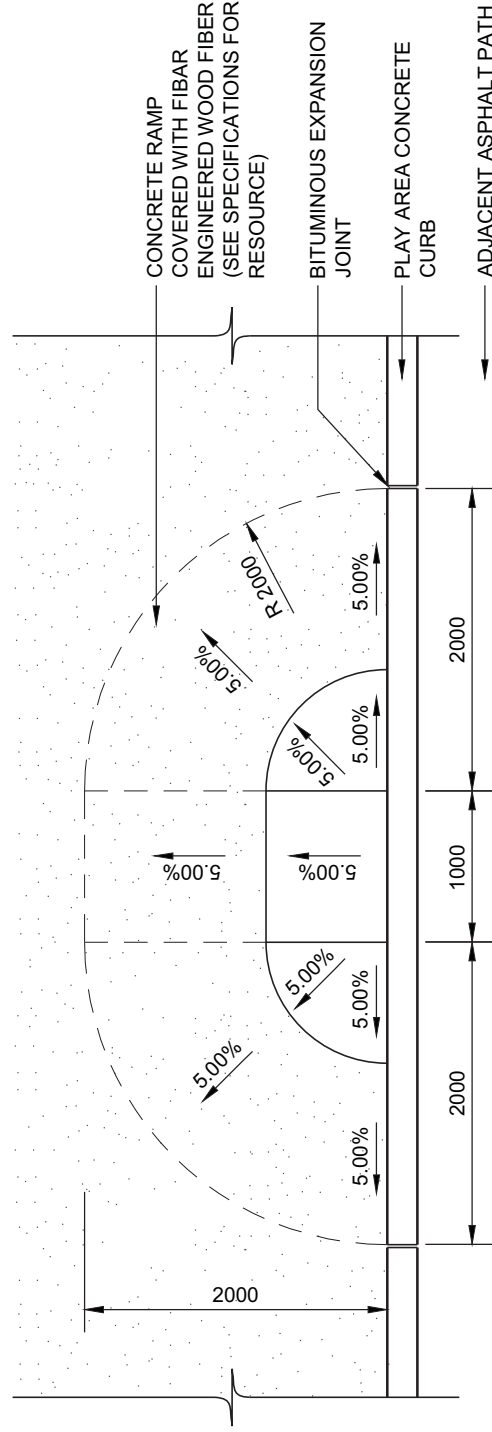

ACCESSIBLE RAMP LAYOUT

NOTES:

1. ACCESSIBLE RAMP LAY OUT SHALL ALLOW FOR ALTERNATE CURB OR EDGE DESIGN.
2. FIBAR WOOD ENGINEERED FIBRE OR APPROVED EQUIVALENT INSTALLATION TO BE COMPLETED IN ACCORDANCE WITH MANUFACTURES SPECIFICATIONS.
3. SOME SITUATIONS MAY REQUIRE AN ALTERNATIVE DESIGN, TO BE APPROVED BY THE CITY.
4. ALL MEASUREMENTS ARE IN MILLIMETRES UNLESS STATED OTHERWISE.