




FIELD ORIENTATION
 numbers indicate possible
 court orientation
 (1=best, 3=least preferred)

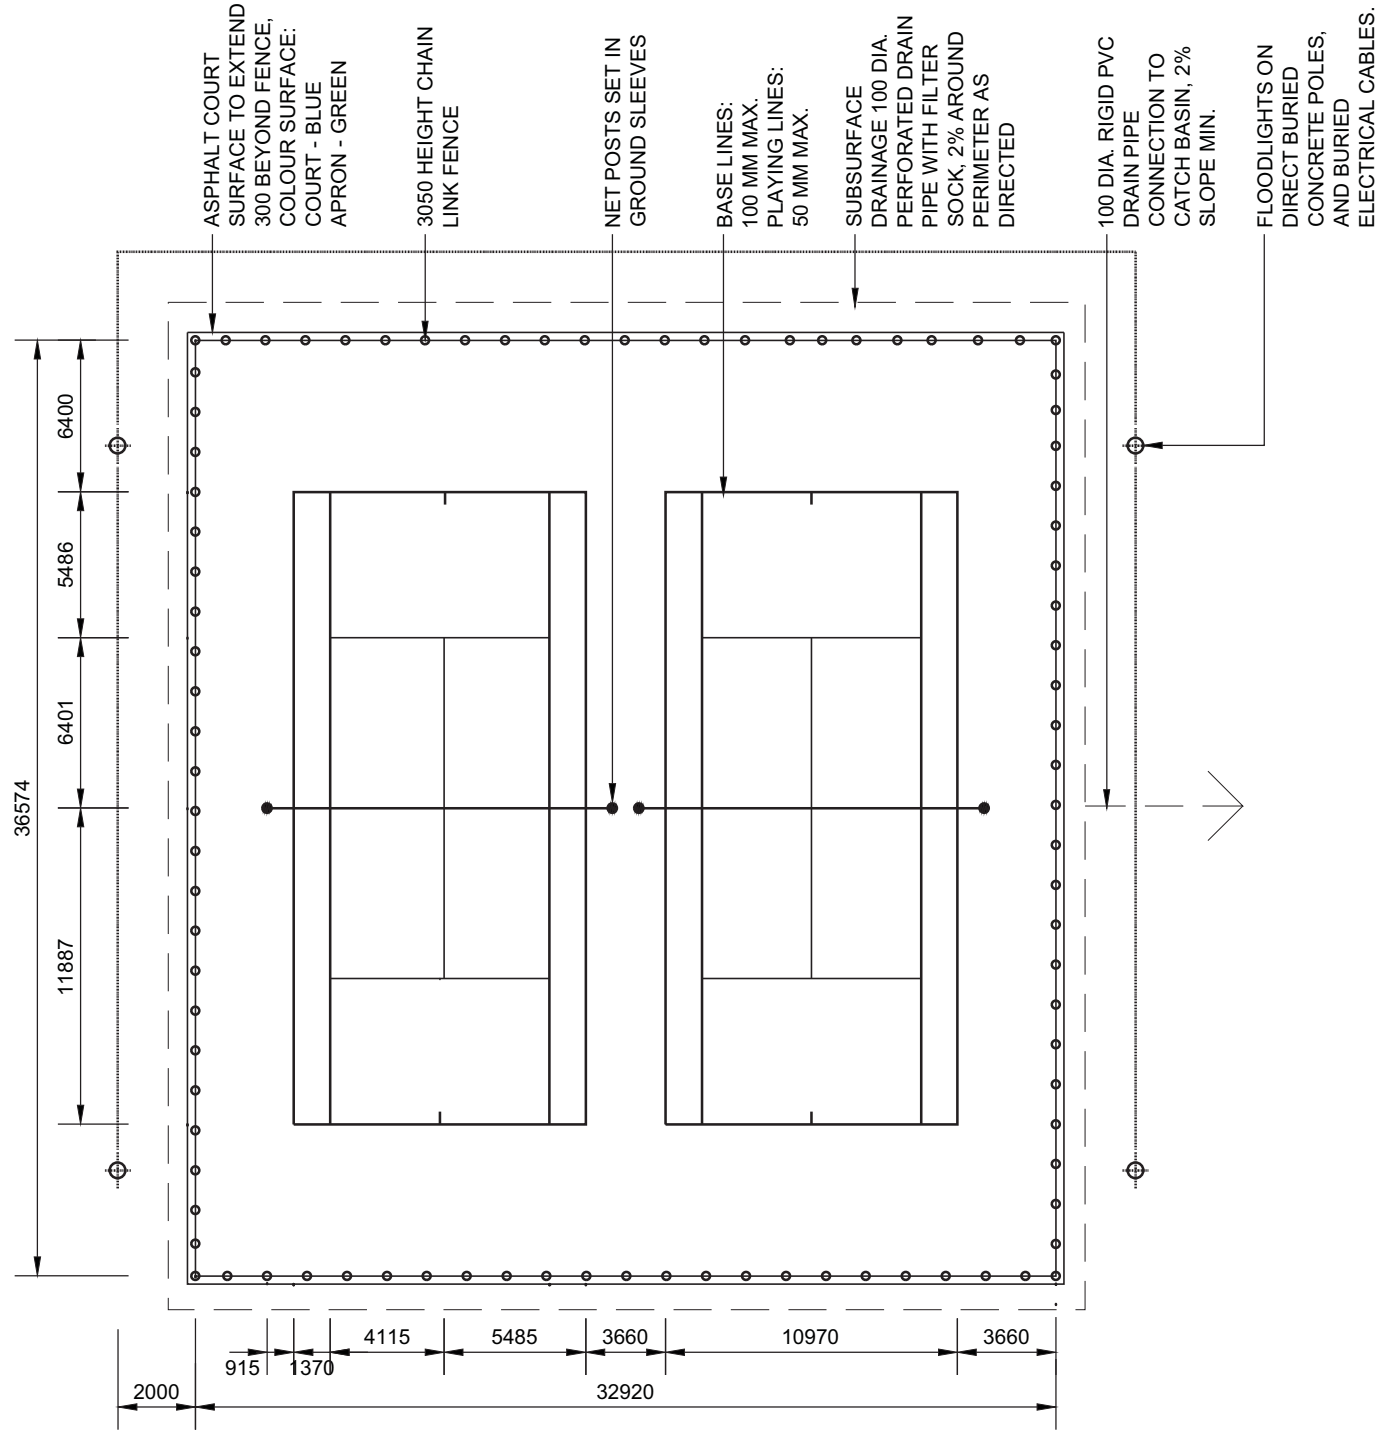

NOTES:

- 10000 MM SETBACK TO PLANTING; 20000 MM SETBACK TO PROPERTY LINES AND OTHER FACILITIES; 30000 MM SETBACK MINIMUM TO RESIDENTIAL PROPERTY LINES WHEN ILLUMINATED.
- GATE LOCATIONS TO BE DETERMINED ON SITE OR AS SHOWN ON APPROVED DRAWINGS PROVIDE A MINIMUM OF TWO GATES OR AS NOTED OTHER WISE.
- SEE SPECIFICATIONS FOR COURT PAINT AND FENCE REQUIREMENTS
- NO SWALES, BERMS, CATCH BASINS, OR PLATING WITHIN 6000 OF POLES.
- GRADE WITHIN 6000 OF POLES NOT TO EXCEED 5% SLOPE FOR VEHICULAR ACCESS.
- ALL MEASUREMENTS ARE IN MILLIMETRES UNLESS STATED OTHERWISE.