



THE CORPORATION OF THE CITY OF BRAMPTON

BY-LAW

Number 1-80


To Amend By-law 861.
(Block AX, M-176)


The Council of the Corporation of the City of Brampton ENACTS as follows:-

1. Schedule A to By-law 861, as specifically amended by By-law 94-76, is hereby further amended by changing -
from RESIDENTIAL FIFTH DENSITY (R5D)
to RESIDENTIAL MULTIPLE (RMA)
the zoning designation of the land shown outlined on Schedule A to this by-law, being Block AX, Registered Plan M-176.


READ a FIRST, SECOND and THIRD TIME and Passed in Open Council

this 14th day of January, 1980

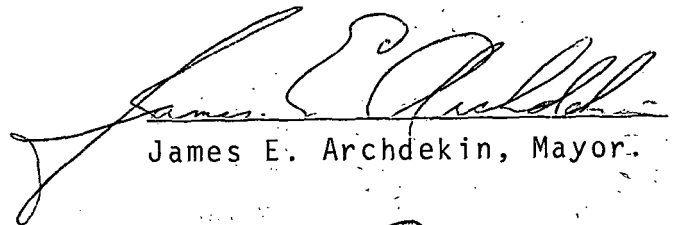
James E. Archdekin, Mayor.

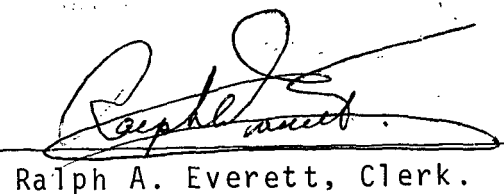

Ralph A. Everett, Clerk.



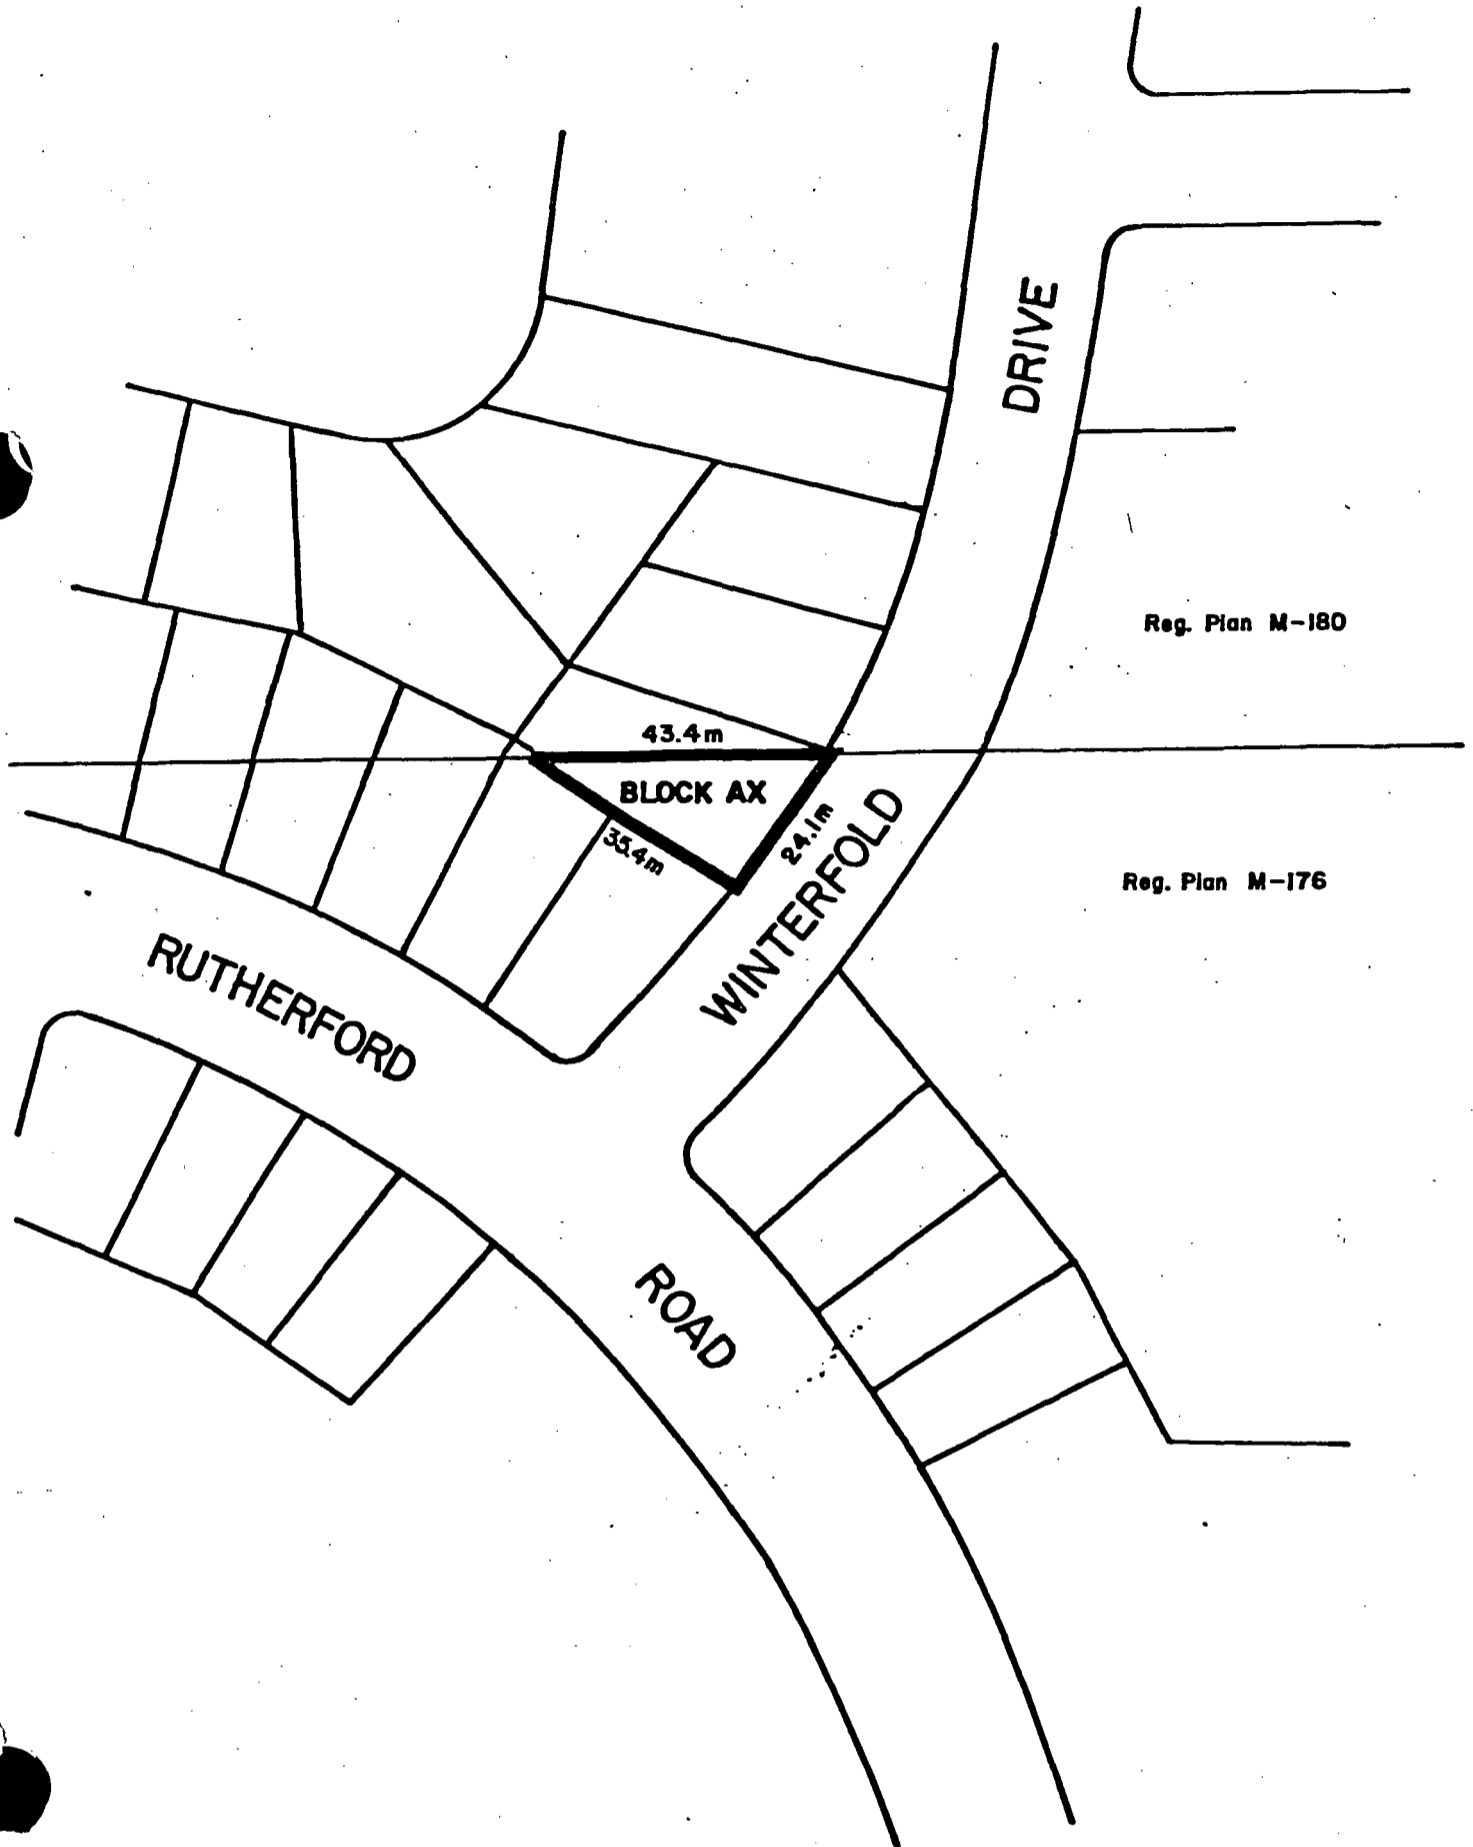

 SUBJECT LANDS

SCHEDULE A BY-LAW 1-80
 Schedule A By-Law 861

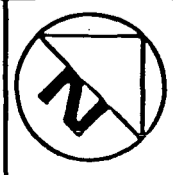

1:1200

CITY OF BRAMPTON
 Planning and Development

Date: 79 12 06 Drawn by: ck
 File no. C2E9.4 Map no. 44-20C



R 80580

Ontario Municipal Board

IN THE MATTER OF Section 35 of
The Planning Act (R.S.O. 1970,
c. 349),

- and -

IN THE MATTER OF an application
by The Corporation of the City
of Brampton for approval of
its Restricted Area By-law 1-80

B E F O R E :

S.S. SPEIGEL
Member

- and -

H.W. KELLY, Q.C.
Member


)
)
)
)
)
)
)

Wednesday, the 5th day
of March, 1980

No objections to approval having been received
as required;

THE BOARD ORDERS that By-law 1-80 is
hereby approved.

SECRETARY

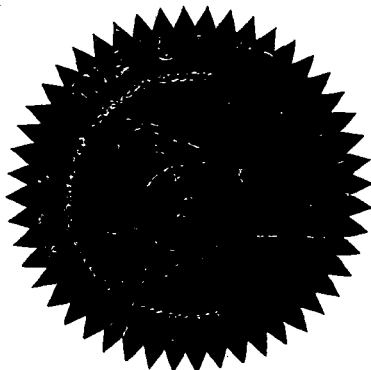

ENTERED	
O. B. No.....	R 807.....
Folio No.....	2/6.....
MAR 10 1980	
SECRETARY, ONTARIO MUNICIPAL BOARD	

PASSED January 14, 1980



BY-LAW

No. 1-80

To Amend By-law 861 (Block
AX, M-176)