



THE CORPORATION OF THE CITY OF BRAMPTON

BY-LAW

Number 3-79

A By-law to amend By-law 861 as amended by By-law 877 and as further amended, to regulate the use of land on part of Lot 13, Concession 2, East of Hurontario Street, in the former Township of Chinguacousy now in the City of Brampton

The Council of the Corporation of the City of Brampton ENACTS AS FOLLOWS:

1. Schedule A of By-law 861 as amended is hereby further amended by changing the zoning designations of the lands shown outlined on Schedule A attached to this by-law, from AGRICULTURAL (A) to RESIDENTIAL R5C (R5C), such lands being part of Lot 13, Concession 2, East of Hurontario Street, of the former Township of Chinguacousy, now in the City of Brampton.
2. Schedule A of this By-law is hereby attached to By-law 861 as part of Schedule A and forms part of By-law 861.
3. This By-law shall not come into force without the approval of the Ontario Municipal Board.

READ a FIRST, SECOND and THIRD TIME and PASSED in OPEN COUNCIL

this 15th day of January 1979

Deen Mitchell
Acting Mayor

Ralph A. Everett
Ralph A. EVERETT, Deputy City Clerk


PASSED January 15th 19 79



BY-LAW


No. 3-79

To amend By-law 861 as amended by By-law 877 and as further amended to regulate the use of land on Part of Lot 13, Concession 2, East of Hurontario Street, in the former Township of Chinguacousy now in the City of Brampton (CONSOLIDATED BUILDING CORPORATION)

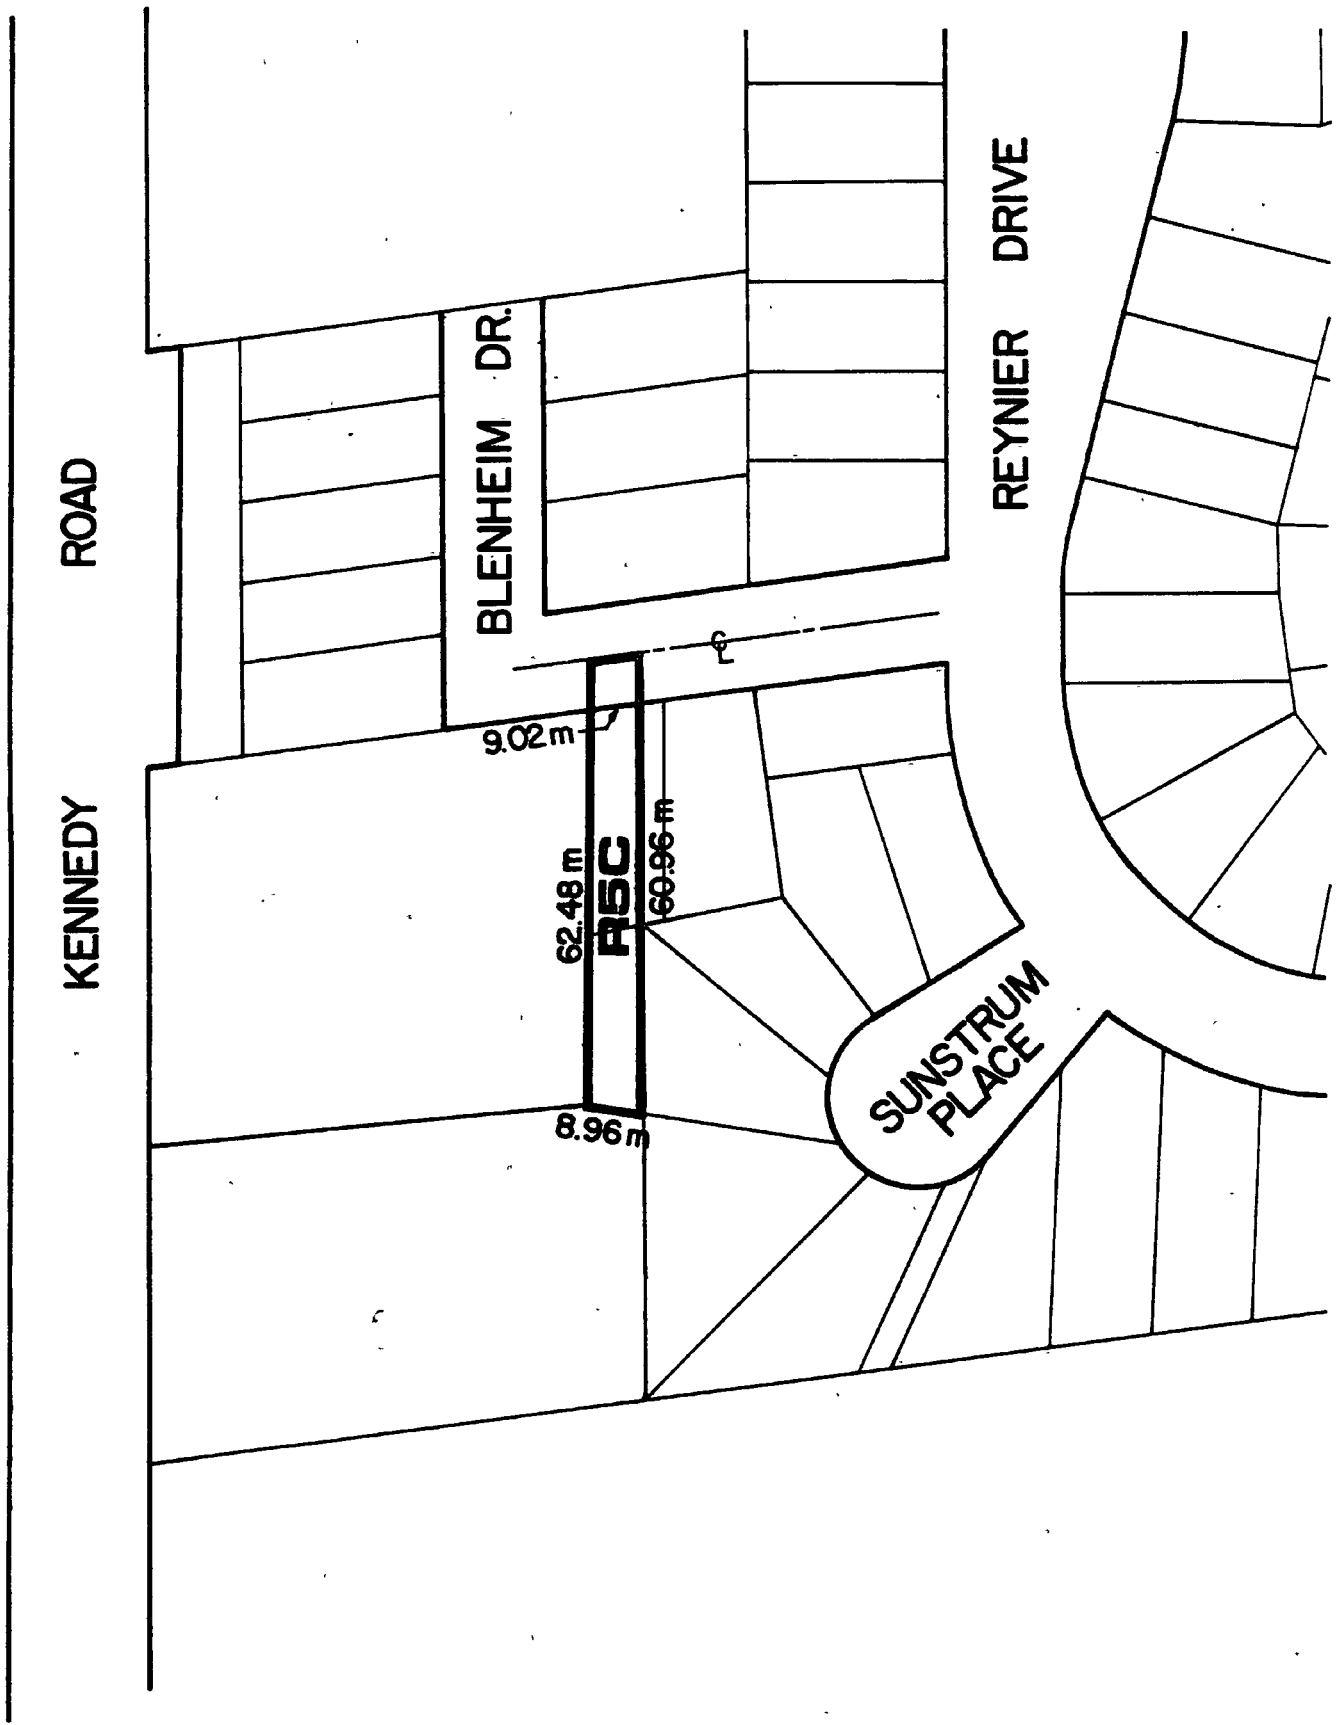

Part of Lot 13, Concession 2, E.H.S.
 By-Law No. ~~3-79~~ Schedule 'A'

By-Law No. 861
 Schedule 'A'

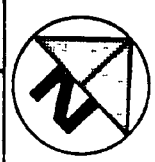

1:1200

City of Brampton
 Planning Department



R 79933

Ontario Municipal Board

IN THE MATTER OF Section 35 of
The Planning Act (R.S.O. 1970,
c. 349),

- and -

IN THE MATTER OF an application
by The Corporation of the City
of Brampton for approval of
its Restricted Area By-law 3-79

B E F O R E :

D.S. COLBOURNE
Vice-Chairman

- and -


M.D. HENDERSON
Member

)
)
)
)
)
)
)

Thursday, the 15th day of
March, 1979

No objections to approval having been received
as required;

THE BOARD ORDERS that By-law 3-79 is
hereby approved.

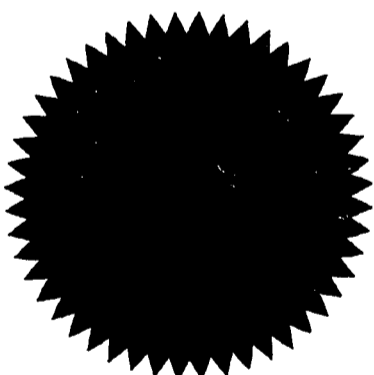

SECRETARY

ENTERED	
O. B. No.....	879-2
Folio No.....	75
MAR 19 1979	
SECRETARY, ONTARIO MUNICIPAL BOARD	