



THE CORPORATION OF THE CITY OF BRAMPTON

BY-LAW

Number 99-78

A By-law to Amend By-law Number
145-74 as amended

The Council of the Corporation of the City of Brampton ENACTS
as follows:

1. By-law Number 145-74, being a By-law to prohibit or regulate the use of land and the erection, use, bulk, height and location of buildings on part of Lot 4, Concession 2, E.H.S., City of Brampton, as amended by By-law Number 52-76, be further amended by deleting Section 2.3 and Section 3.5 and substituting the following:

Section 2.3 - Permitted Use


- a) Catalogue Centre with a gross floor area of not less than fifteen thousand (15,000) square feet together with retail uses excepting the sale of food occupying a building shown as Building Area 'B' as shown on Schedule "A" hereto attached.


Section 3.5 - Parking

- a) For the uses permitted by Section 2.3 at least one hundred and thirty-seven (137) parking spaces shall be provided.
2. This By-law shall not come into force until it is approved by the Ontario Municipal Board.

READ a FIRST, SECOND and THIRD TIME and PASSED in OPEN COUNCIL.

This 8th day of May, 1978.

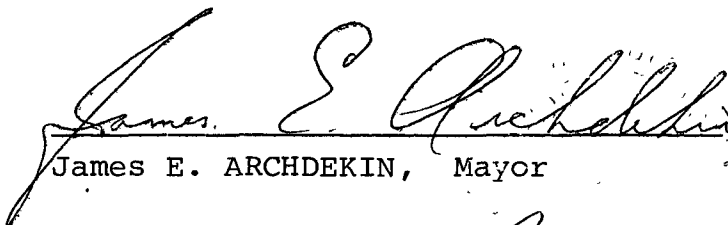
James E. ARCHDEKIN, Mayor

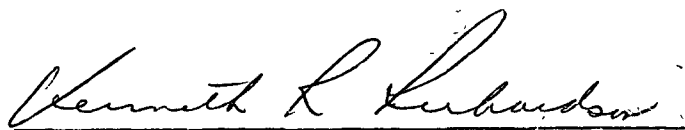
Kenneth R. RICHARDSON, Clerk


PASSED May 8 19 78



BY-LAW

No. 99-78

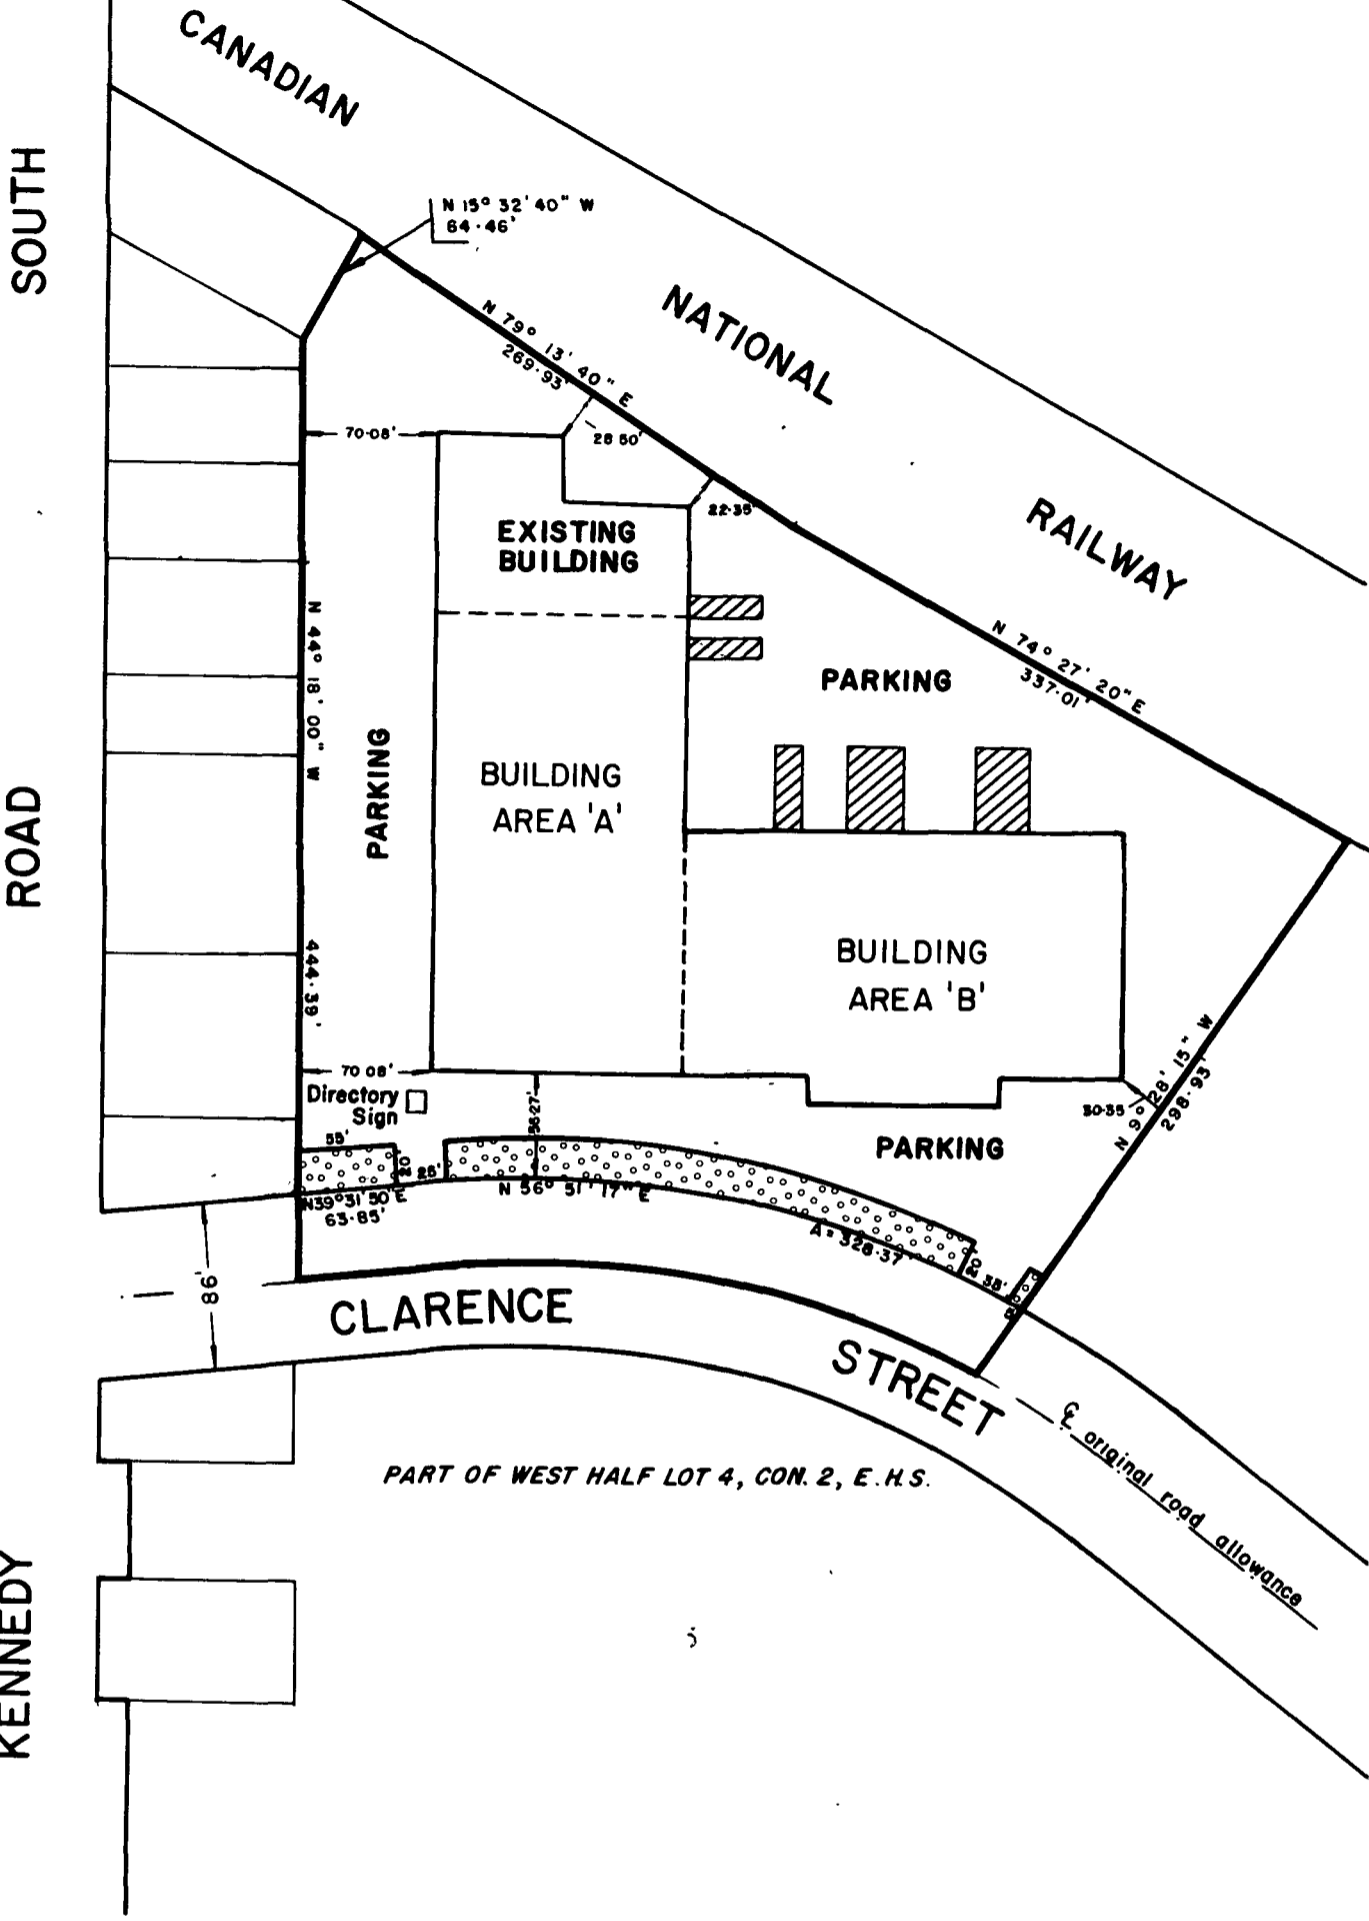


PART OF WEST HALF LOT 4, CON. 2, E.H.S




PART OF WEST HALF LOT 4, CON. 2, E.H.S.

CITY OF BRAMPTON BY-LAW No. 99-78
SCHEDULE 'A'

LEGEND

-  Zone boundary
-  Landscaped open space
-  Service area

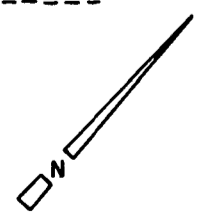

SCALE 1" = 100'

DATE 1978-05-08

DWN. BY D.V.C



R 781660

Ontario Municipal Board

**IN THE MATTER OF Section 35 of
The Planning Act (R.S.O. 1970,
c. 349),**

- and -

**IN THE MATTER OF an application
by The Corporation of the City
of Brampton for approval of
its Restricted Area By-law 99-78**

B E F O R E :

S.S. SPEIGEL
Member

- and -


D.H. McROBB
Member

)
)
)
)
)
)
)

Thursday, the 22nd day of
June, 1978

No objections to approval having been received
as required;

THE BOARD ORDERS that By-law 99-78 is
hereby approved.

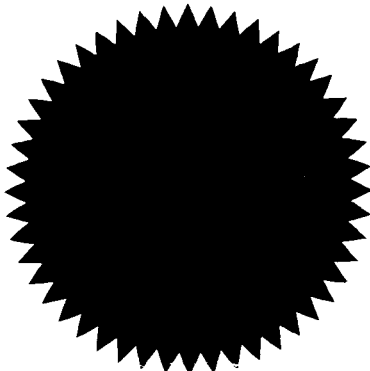

SECRETARY

ENTERED	
O. B. No.	R78-3
Folio No.	76
JUN 29 1978	
SECRETARY, ONTARIO MUNICIPAL BOARD	