



THE CORPORATION OF THE CITY OF BRAMPTON

BY-LAW

Number 132-87

To amend By-law 200-82,

The council of The Corporation of the City of Brampton ENACTS as follows:

1. By-law 200-82, as amended, is hereby further amended:

- (1) by inserting the word "the" between the words "which" and "building" in section 6.5;
- (2) by deleting section 105;
- (3) by deleting the word "detached" in section 126.1.1(1) and substituting therefore the word "attached";
- (4) by changing on Sheet 7 of Schedule A thereto the zoning classification of the land shown outlined on Schedule A to this by-law from INSTITUTIONAL - SECTION 133 (I-SECTION 133) to INSTITUTIONAL 1 (I1);
- (5) by adding to Sheet 12 of Schedule A thereto the zoning classification RESIDENTIAL SINGLE - FAMILY B (R1B) for the lands shown outlined on Schedule B to this by-law;
- (6) by changing on Sheet 14 of Schedule A thereto the zoning classification of the land shown outlined on Schedule C to this by-law from RESIDENTIAL TWO FAMILY A - SECTION 69 (R2A-SECTION 69) to RESIDENTIAL TWO FAMILY A Zone (R2A);
- (7) by adding the number "169-82" to the list in section 1.2.;
- (8) by deleting the zone symbol SC - SECTION 75 on Sheet 6 of Schedule A thereto and substituting therefore the zone symbol CRC - SECTION 75.


- (9) by changing on Sheet 11 of Schedule A thereto, the zoning classification of the lands shown outlined on Schedule D to this By-law from HIGHWAY COMMERCIAL ONE - SECTION 184 (HC1 - SECTION 184) to HIGHWAY COMMERCIAL ONE - SECTION 105 (HC1 - SECTION 105);
- (10) by renumbering section 184, that was added by By-law 133-83, as section 105, and changing references to section 184 accordingly;
- (11) by renumbering section 20.6, that was added by By-law 243-82, as section 20.7, and changing references to section 20.6 accordingly;
- (12) by deleting the number "20.6" in sections 23.1(b)(2) and 24.1.1(b), and substituting therefor the number "20.7";
- (13) by changing on Sheet 14 of Schedule A thereto, the zoning classification of the lands shown outlined on Schedule E thereto from SERVICE COMMERCIAL - SECTION 200 (SC - SECTION 200) to SERVICE COMMERCIAL - SECTION 105 (SC - SECTION 105);
- (14) by renumbering section 200, that was added by By-law 223-82, as section 105, and changing references to section 105 accordingly;
- (15) by deleting "Schedule C - 200" on Schedule C-200, that was added by By-law 223-82, and substituting therefor "Schedule C - 105"; and
- (16) by adding to Section 3.2 thereof, as a plan to be included in Schedule C, the following:

"Schedule C - Section 105".

2. By-law 169-82 is hereby repealed.

READ a FIRST, SECOND and THIRD TIME and PASSED, in OPEN COUNCIL,

8th day of JUNE 1987.

This
 APPROVED
 AS TO FORM
 LAW DEPT.
 BRAMPTON

 DATE: 10/1



 KENNETH G. WHILLANS - MAYOR



 LEONARD J. MIKULICH - CLERK

17/87/7




SCHEDULE A By-law 132-87



1:2000

CITY OF BRAMPTON
 Planning and Development

Date: 87 02 13 Drawn by: RB
 File no. Map no.

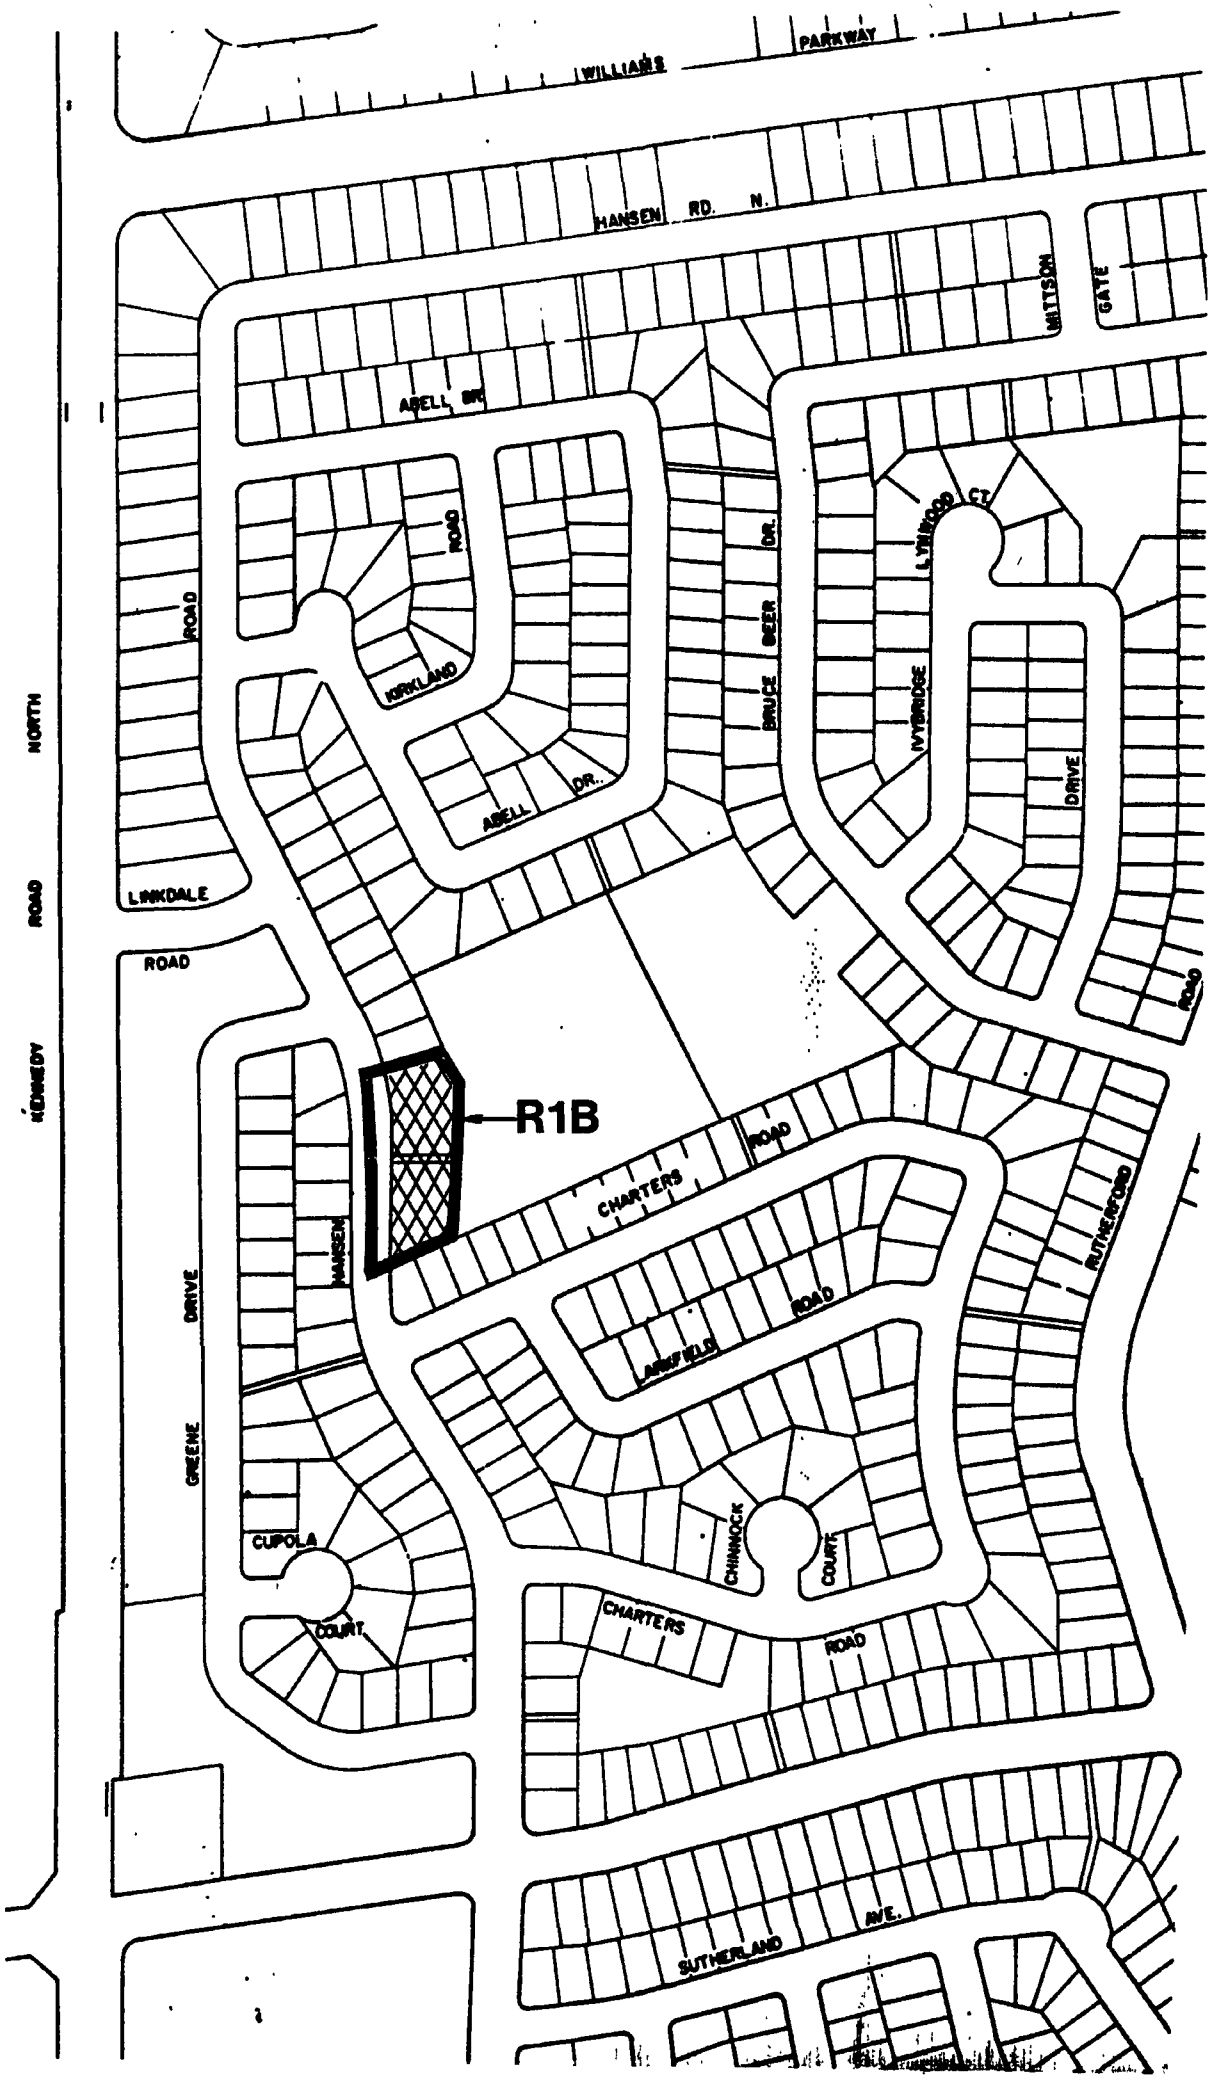

SCHEDULE B By-law 132-87



1:4000

CITY OF BRAMPTON
 Planning and Development

Date: 87 02 11 Drawn by: RB
 File no. Map no.



SCHEDULE C By-law 132-87



1:4000


CITY OF BRAMPTON
 Planning and Development

Date: 87 02 1

File no.


Drawn by: RB

Map no.

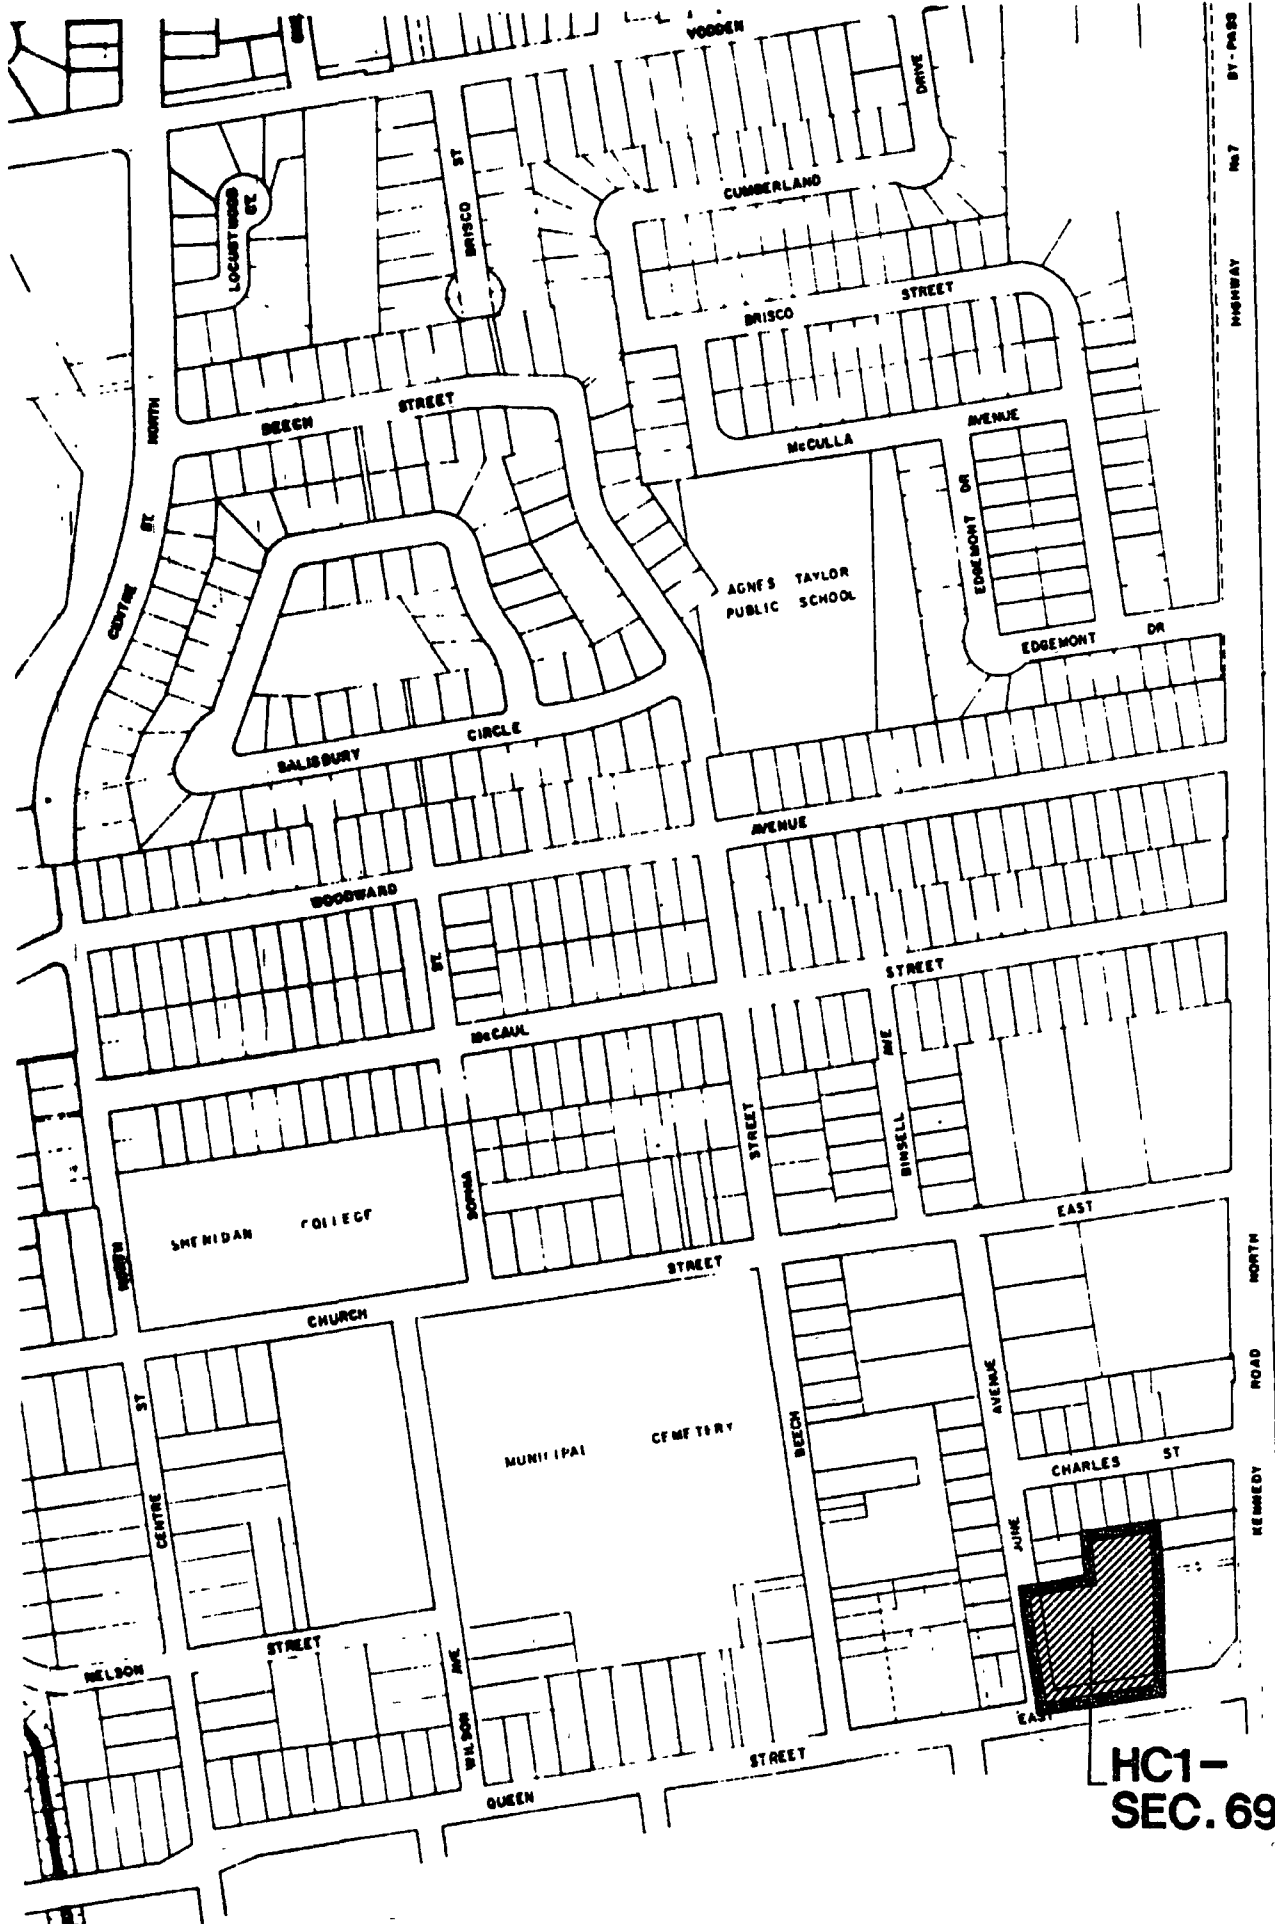

**HC1-
SEC. 69**


Schedule D By-law 132-87

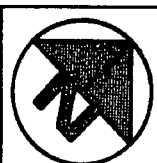

1:4800

CITY OF BRAMPTON
Planning and Development

Date: 87 06 03 Drawn by: K.L.
File no. Map no. 43-76

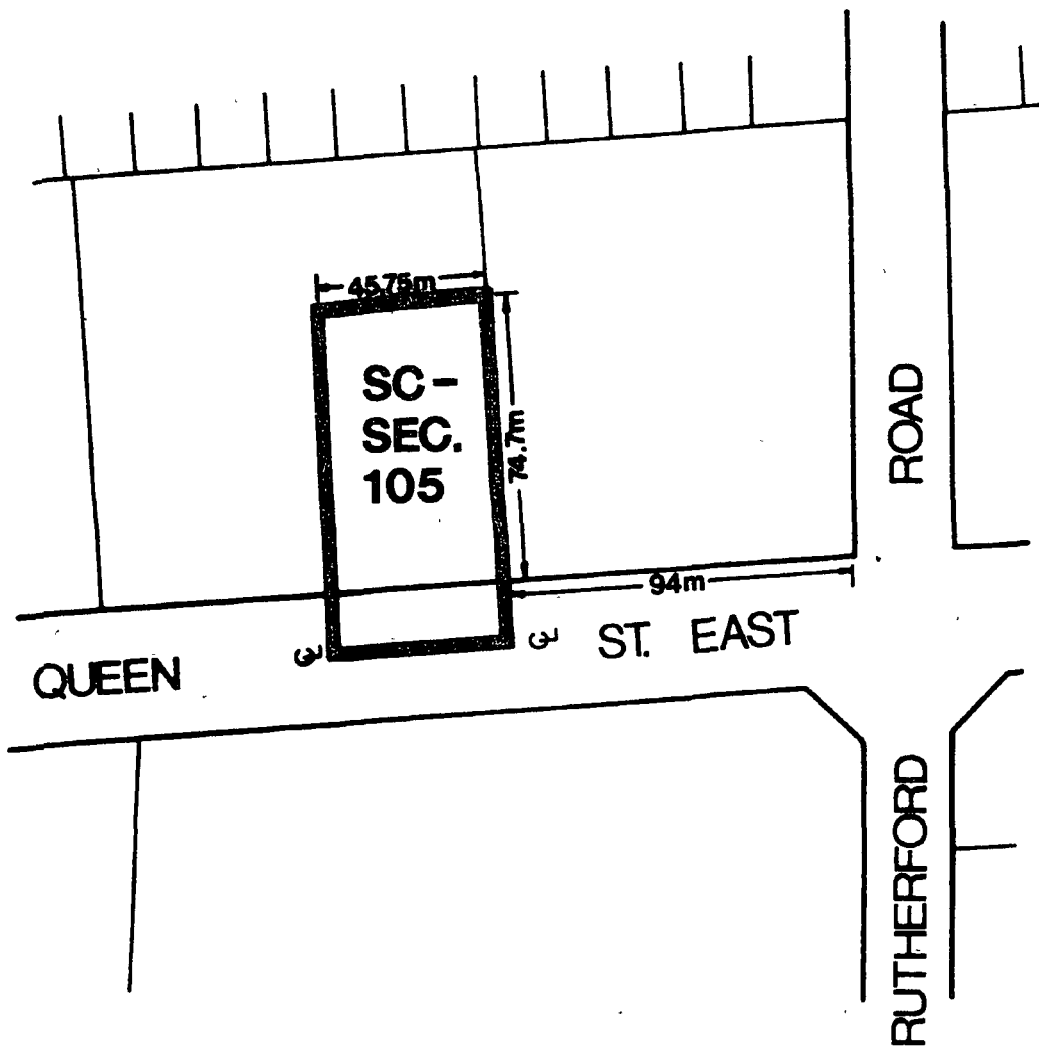

Schedule E By-law 132-87



1:2000

CITY OF BRAMPTON
 Planning and Development

Date: 87 06 03 Drawn by: K.L.
 File no. Map no. 44-28

IN THE MATTER OF the Planning Act,
1983, section 34;

AND IN THE MATTER OF the City of
Brampton By-law 132-87.

DECLARATION


I, LEONARD J. MIKULICH, of the City of Brampton, in the
Region of Peel, DO SOLEMNLY DECLARE THAT:

1. I am the Clerk of The Corporation of the
City of Brampton and as such have knowledge
of the matters herein declared.
2. By-law 132-87 was passed by the Council of
the Corporation of the City of Brampton at
its meeting held on June 8th, 1987.
3. Written notice of By-law 121-87 as required
by section 34 (17) of the Planning Act, 1983
was given on June 24th, 1987, in the manner
and in the form and to the persons and
agencies prescribed by the Planning Act,
1983.
4. No notice of appeal under section 34(18) of
the Planning Act, 1983 has been filed with
me to the date of this declaration.

DECLARED before me at the City of)
Brampton in the Region of Peel)
this 14th day of July, 1987.)



A Commissioner, etc.

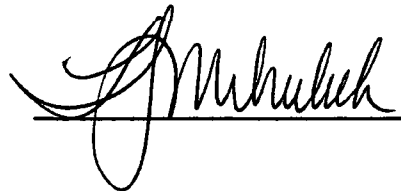

ROBERT D. TUFTS, a Commissioner,
etc., Judicial District of Peel, for The
Corporation of the City of Brampton.
Expires May 25th, 1988.