



THE CORPORATION OF THE CITY OF BRAMPTON

BY-LAW

Number 234-79

A By-law to establish a
community recreation centre
at Sir Wilfred Laurier School

WHEREAS section 2(1) of The Community Recreation Centres Act, 1974 (herein called "the Act"), provides that a Council of a municipality may, by by-law, provide for the establishment, maintenance and operation of a community recreation centre in accordance with the Act;

AND WHEREAS The Corporation of the City of Brampton (herein called "the City") is desirous of establishing a community recreation centre on the lands and premises situate in the City of Brampton known as part of Sir Wilfred Laurier School which is owned by the Peel Board of Education (herein called "the Board") and which lands and premises are more particularly shown cross-hatched on Schedule A attached hereto (herein called "the lands");


AND WHEREAS the City and the Board have entered into an agreement dated the 29th day of November, 1978 which provided for the lease of the lands by the Board to the City and provided for the use of the lands as a recreation facility in accordance with the terms of this agreement;

NOW THEREFORE the Council of The Corporation of the City of Brampton hereby ENACTS as follows:


1. That a community recreation centre, comprised of a dual-purpose indoor (4) tennis courts/arena facility and a community/meeting hall be established, maintained and operated by The Corporation of the City of Brampton pursuant to the provisions of the Act, on the lands.

2. That this centre be known as the "PEEL VILLAGE RECREATION CENTRE".

READ a FIRST, SECOND and THIRD TIME and PASSED in
Open Council this 10th day of September , 1979.



JAMES E. ARCHDEKIN MAYOR



RALPH A. EVERETT CLERK

SCHEDULE A


LANDS TO BE
LEASED



PRATER

[Handwritten signature]

SCALE 1" = 100'

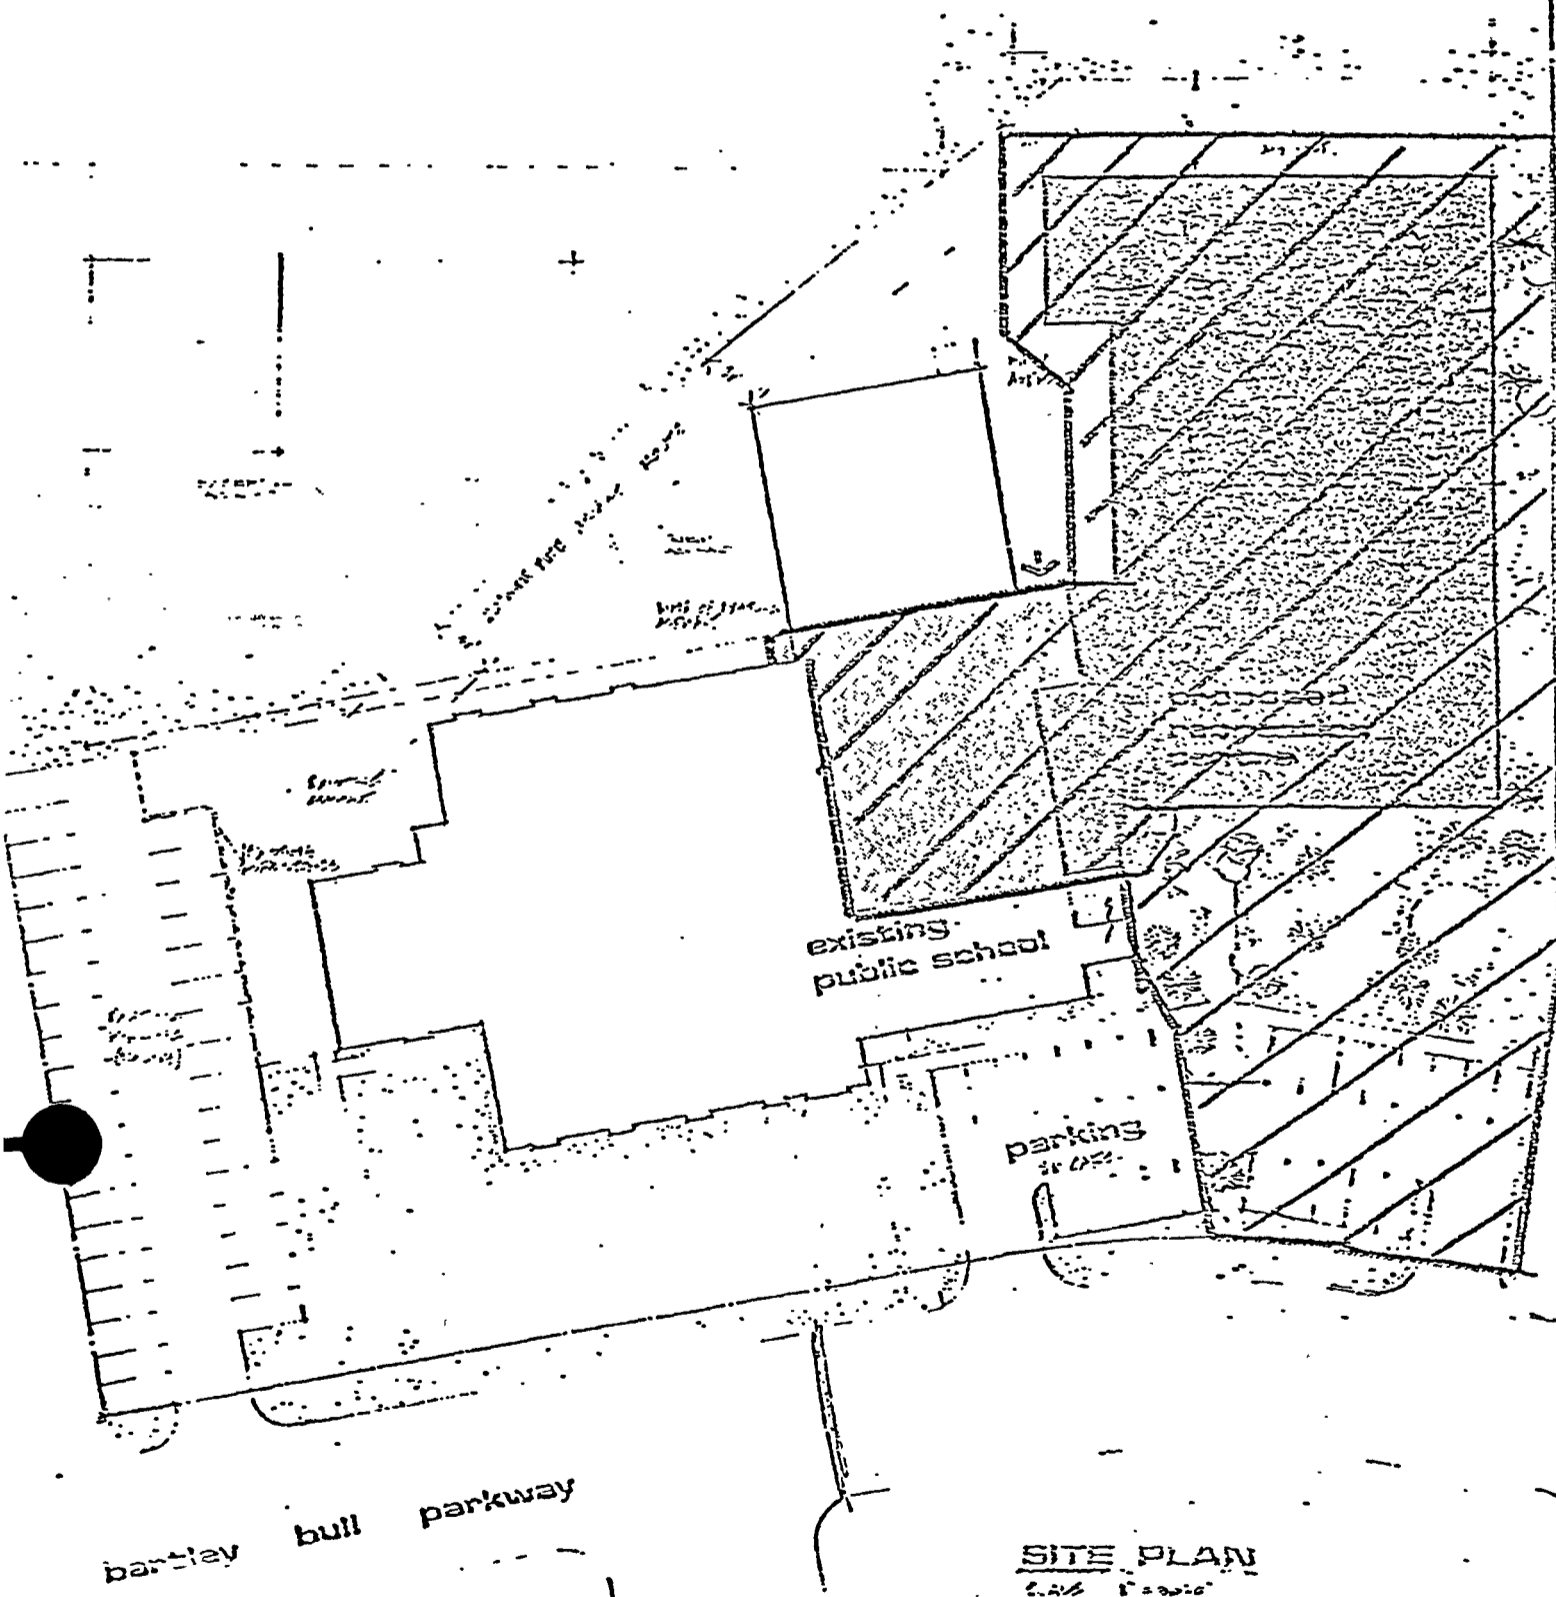

SITE PLAN
2004

PASSED September 10th 19 79



BY-LAW

No. 234-79

A by-law to establish a
community recreation centre
at Sir Wilfred Laurier School

BY-LAW 234-79 AMENDED BY BY-LAW 7-80