



REPEALED By  
BY-LAW 238-80

THE CORPORATION OF THE CITY OF BRAMPTON

# BY-LAW

*Number* 259-79

A By-law to Amend By-law 861 as amended  
(Part of Lot 14, Concession 1, E.H.S.)

The Council of the Corporation of the City of Brampton ENACTS as follows:

1. Schedule A of By-law 861, as amended, being the Restricted Area By-law of the former Township of Chinguacousy, is hereby further amended by changing from MULTIPLE RESIDENTIAL ATTACHED RM1AA (RM1AA(H)) and AGRICULTURAL (A) to MULTIPLE RESIDENTIAL ATTACHED RM1AA-SECTION 247 (RM1AA SECTION-247) and CONSERVATION and GREENBELT (G), the zoning designation of the area shown outlined on Schedule A attached to this by-law, such land being part of Lot 14, Concession 1, E.H.S., in the former Township of Chinguacousy, now in the City of Brampton.
2. Schedule A of this by-law is hereby attached to By-law 861 as part of Schedule A and forms part of By-law 861.
3. By-law 861 is further amended by adding the following section:

"Part of Lot 14, Concession 1, E.H.S."

247. The lands designated as RM1AA-SECTION 247 on Schedule A hereto attached

247.1 shall only be used for the following purposes:

- (a) residential multiple attached dwelling units;
- (b) use accessory to the above.

247.2 shall be subject to the following restrictions and requirements:


- (a) maximum building height : 8 metres;
- (b) no more than 90 dwelling units shall be permitted;

247.3 shall also be subject to those requirements and restrictions relating to RM1AA zone which are not in conflict with the ones set out in Section 247.2."

4. This By-law shall not come into force without the approval of the Ontario Municipal Board.

READ a FIRST, SECOND and THIRD TIME and Passed in Open Council

this                    24th                    day of                    September                    1979

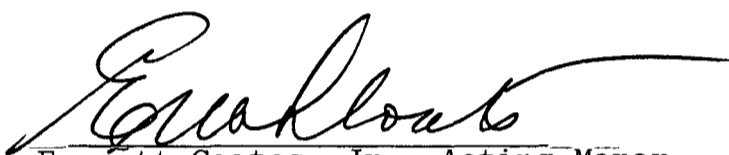  
Everett Coates, Jr., Acting Mayor

  
RALPH A. EVERETT, CITY CLERK

PASSED September 24th 19 79

---


---



# BY-LAW


No. 259-79

To amend By-law 861 as amended  
(Part of Lot 14, Concession 1, E.HS.)

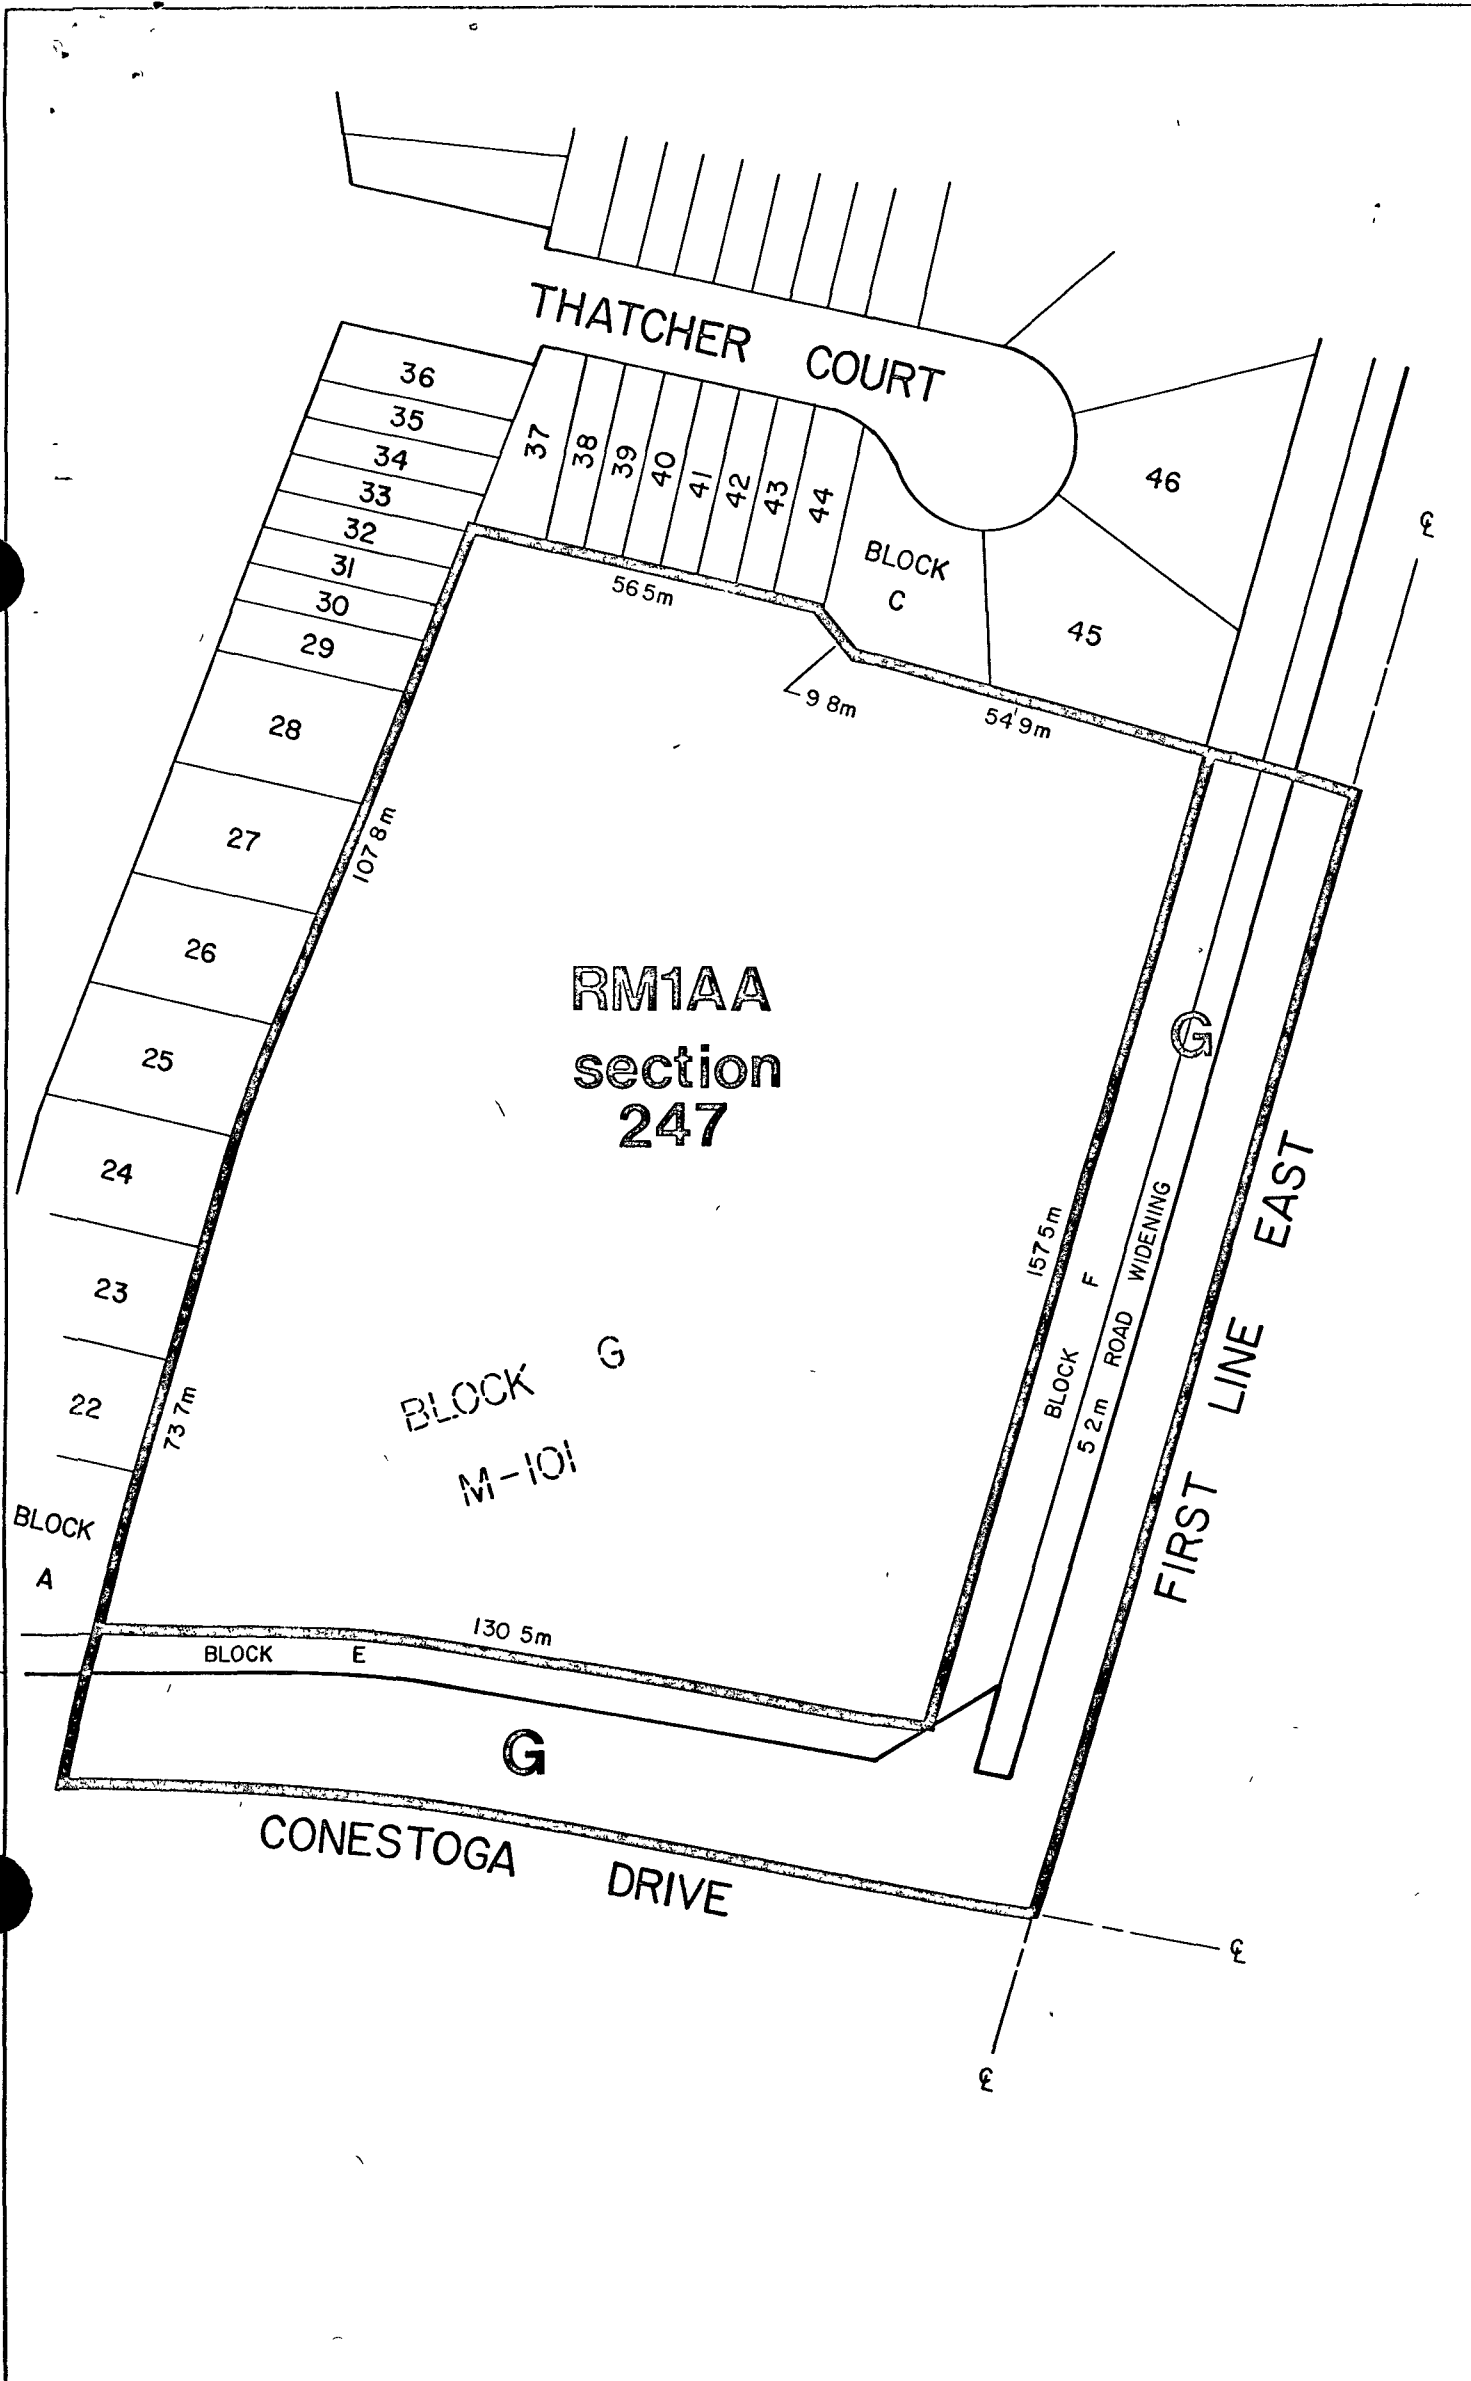

PART OF LOT 14, CON. I E.H.S.  
 BY-LAW 861 SCHEDULE A

BY-LAW 259-79 SCHEDULE A

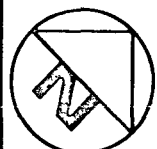

1:1200

**CITY OF BRAMPTON**  
 Planning and Development

Date: 79 08 13      Drawn by: CK  
 File no. CIE145      Map no. 25-21