



REPEALED BY  
BY-LAW 238-80

THE CORPORATION OF THE CITY OF BRAMPTON

# BY-LAW

**Number** 260-79

A By-law to Amend By-law 861 as amended  
(Part of Lot 14, Concession 1, E.H.S.)

The Council of the Corporation of the City of Brampton ENACTS  
as follows:

1. Schedule A of By-law 861, as amended, being the Restricted Area By-law of the former Township of Chinguacousy, is hereby further amended by changing from MULTIPLE RESIDENTIAL ATTACHED RM1AA (RM1AA(H)) and AGRICULTURAL (A) to MULTIPLE RESIDENTIAL ATTACHED RM1AA-SECTION 246 (RM1AA-SECTION 246) CONSERVATION and GREENBELT (G), the zoning designation of the area shown outlined on Schedule A attached to this by-law, such land being part of Lot 14, Concession 1, E.H.S., in the former Township of Chinguacousy, now in the City of Brampton.
2. Schedule A of this by-law is hereby attached to By-law 861 as part of Schedule A and forms part of By-law 861.
3. By-law 861 is further amended by adding the following section:

"Part of Lot 14, Concession 1, E.H.S.

246. The lands designated as RM1AA-SECTION 246 on Schedule A hereto attached

246.1 shall only be used for the following purposes:

(a) residential multiple attached dwelling units;

(b) use accessory to the above.

246.2 shall be subject to the following restrictions and requirements:

(a) maximum building height : 8 metres;

(b) no more than 53 dwelling units shall be permitted;



PASSED September 24th, 1979

---


---



# BY-LAW

No. 260-79

To amend By-law 861 as amended  
(Part of Lot 14, Concession 1, E.H.S.)

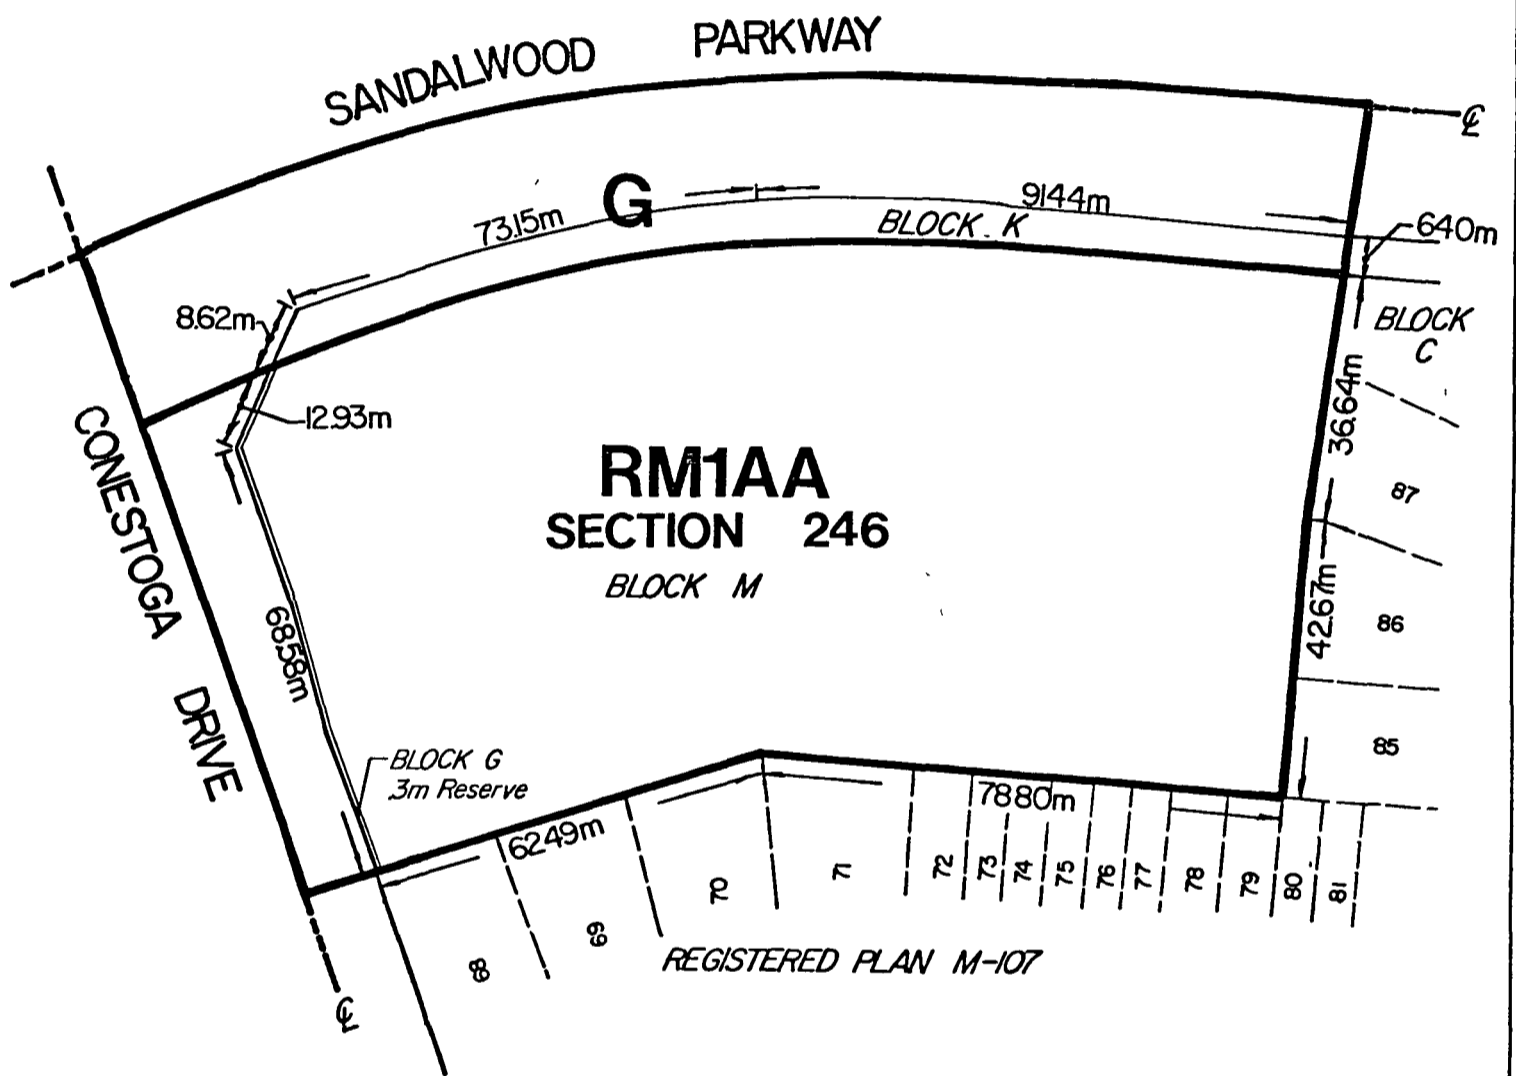

— Zone Boundary —

PART LOT 14, CONCESSION 1 E.H.S.  
BY-LAW 861, SCHEDULE A

BY-LAW 260-79, SCHEDULE A



1:1200

CITY OF BRAMPTON  
Planning and Development

Date: 1979 07 31

Drawn by: JS

File no CIE145

Map no. 25-2H

25-2H