



THE CORPORATION OF THE CITY OF BRAMPTON

BY-LAW

Number 282-79

A By-law to amend By-law 861
(part of Lot 8, Concession 3, E.H.S.)


The Council of the Corporation of the City of Brampton ENACTS
AS FOLLOWS:


1. Schedule A to By-law 861, as amended, is hereby further amended by changing from RESIDENTIAL MULTIPLE THIRD DENSITY (RM3A) to RESIDENTIAL SEVENTH DENSITY (R7) the zoning designation of the lands shown outlined on Schedule A attached to this by-law, such lands being part of Lot 8, Concession 3, East of Hurontario Street, formerly in the Township of Chinguacousy, now in the City of Brampton.
2. Schedule A attached to this by-law is hereby attached to By-law 861 as part of Schedule A and forms part of By-law 861.
3. This by-law shall not come into force without the approval of the Ontario Municipal Board.

READ FIRST, SECOND and THIRD TIME and Passed in Open Council

this 10th day of October, 1979



JAMES E. ARCHDEKIN, MAYOR

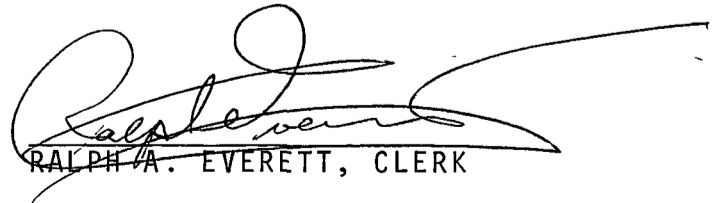
RALPH A. EVERETT, CLERK

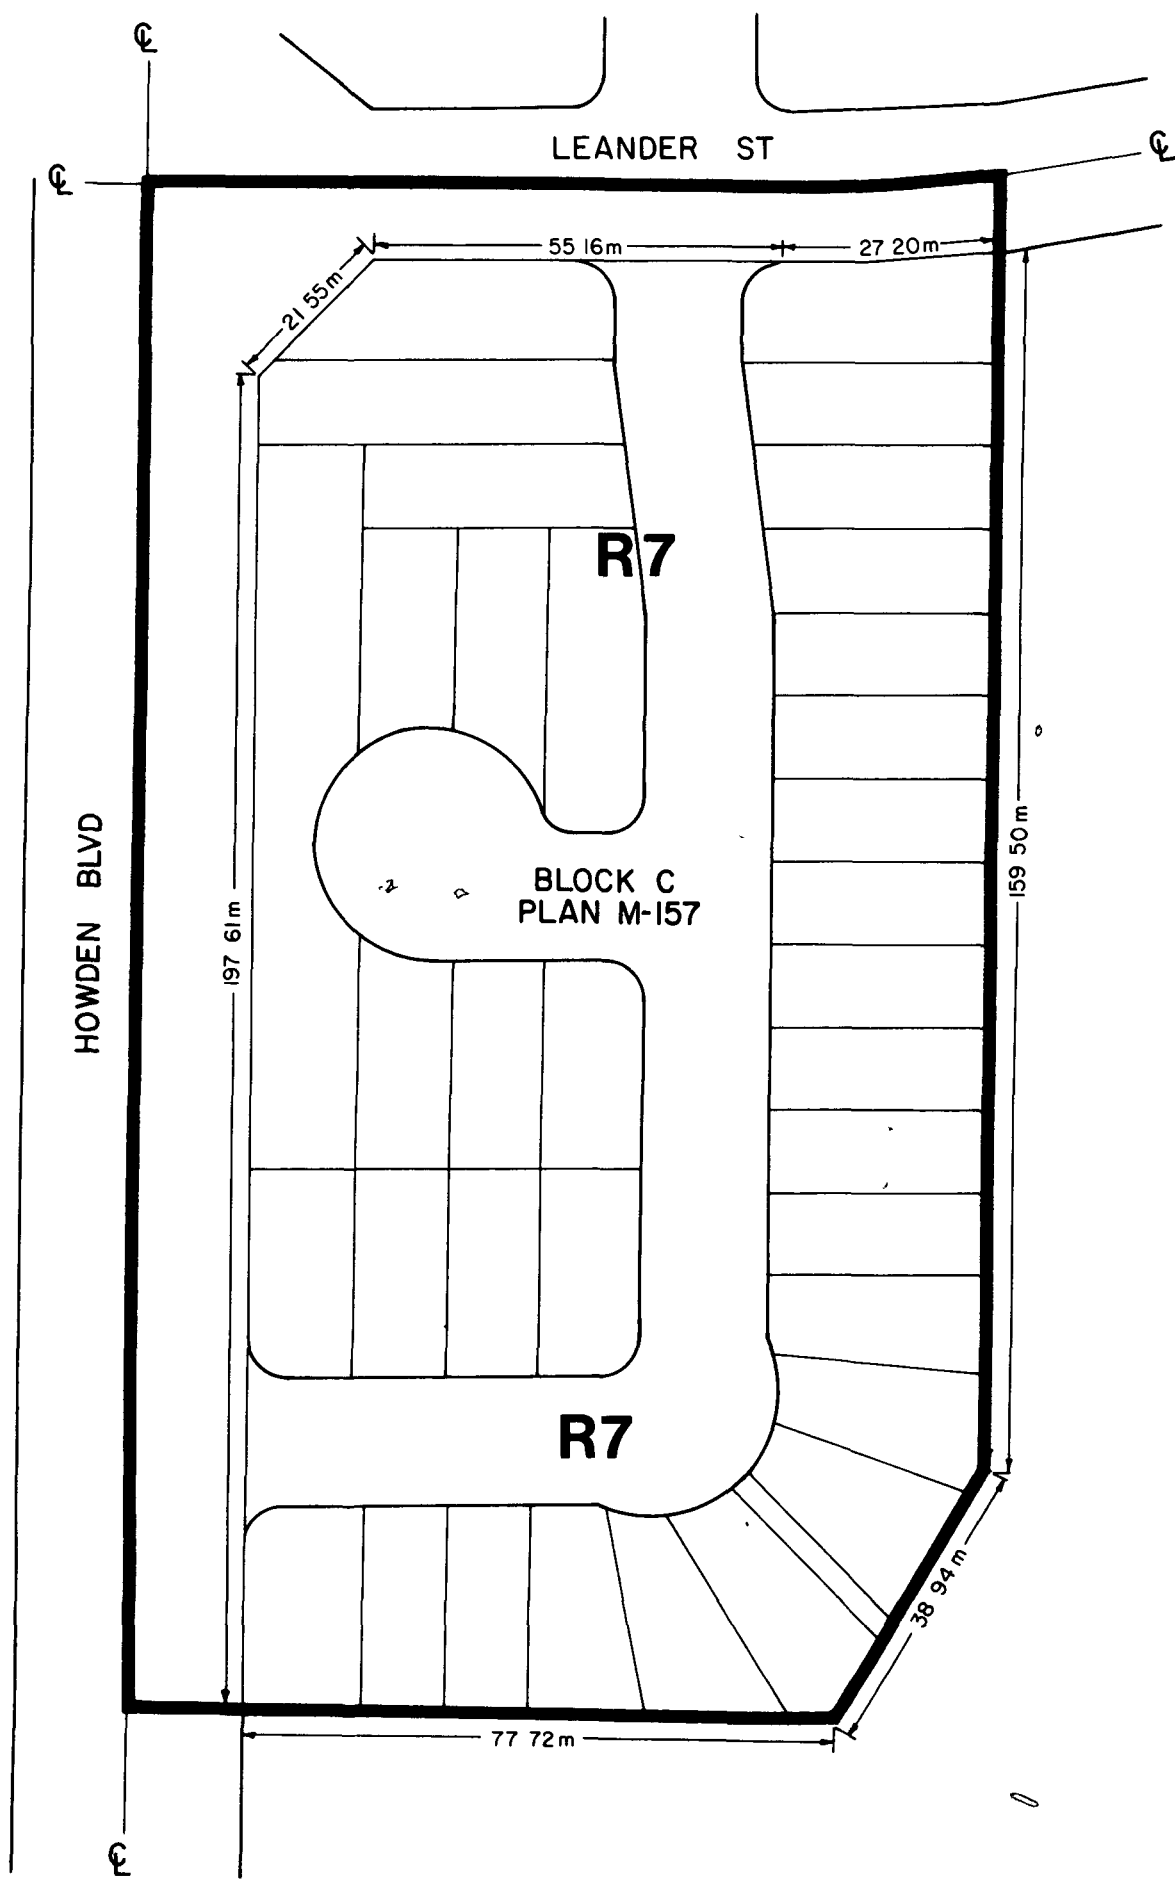

 ZONE BOUNDARY

PART OF LOT 8, CON 3 E.H.S.
 BY-LAW 861 SCHEDULE A
 By-Law 282-79 Schedule A

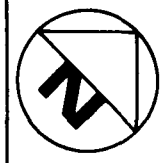

1:1000

CITY OF BRAMPTON
 Planning and Development

Date: 1979 07 13 Drawn by: C R E
 File no. C3E8 3 Map no. 45-5H



R 794186

Ontario Municipal Board

IN THE MATTER OF Section 35 of
The Planning Act (R.S.O. 1970,
c. 349),

- and -

IN THE MATTER OF an application
by The Corporation of the City
of Brampton for approval of
its Restricted Area By-law 282-79

B E F O R E :

A.L. McCRAE
Vice-Chairman

- and -

H.W. KELLY, Q.C.
Member


)
)
)
)
)
)

Wednesday, the 5th day of
December, 1979

No objections to approval having been received
as required;

THE BOARD ORDERS that By-law 282-79 is
hereby approved.

[Handwritten signature]
SECRETARY

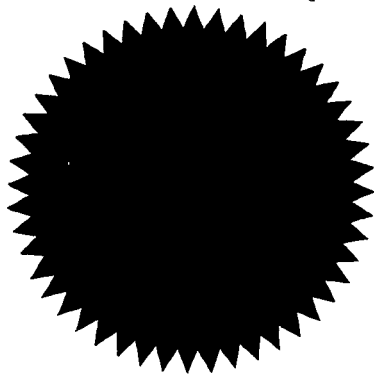

ENTERED	
O. B. No.	R79-8
Folio No.	4
DEC 11 1979	
<i>[Handwritten signature]</i>	
SECRETARY, ONTARIO MUNICIPAL BOARD	

PASSED October 10th, 19 79



BY-LAW

No. 282-79

A By-law to amend By-law 861
(part of Lot 8, Concession 3, E.H.S.)

