



**BRAMPTON**  
Flower City

brampton.ca

10.0m PAVEMENT  
ON 23.0m R.O.W.

**MINOR COLLECTOR**


ORIGINAL:  
1999/09/01

APPROVED:  
2014/05/13

**202**

N.T.S

REV. 20

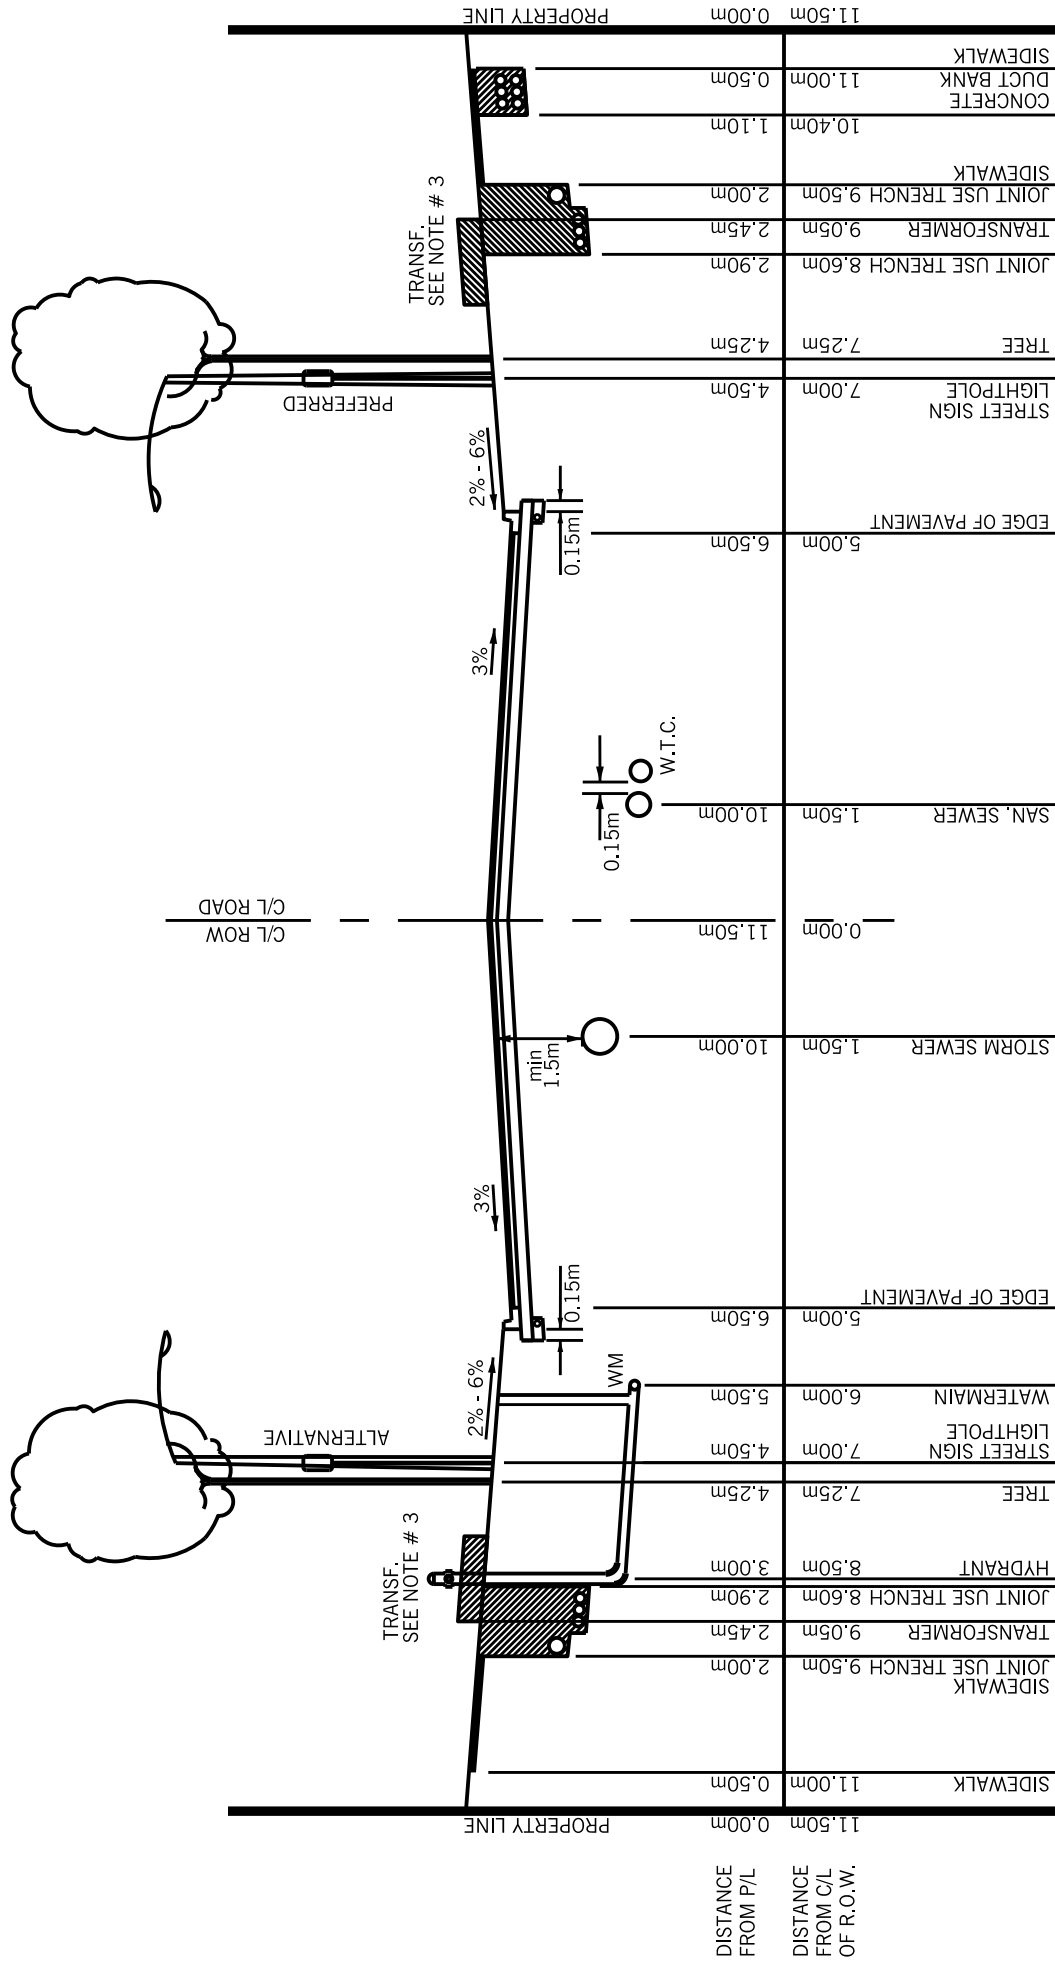

NOTES:

1. LOCAL SOIL CONDITIONS MAY REQUIRE CHANGES IN THE DEPTHS OF MATERIALS TO BE PLACED.
2. WATERMAIN MAY BE LOCATED ON EITHER BLVD.
3. FOR JOINT USE TRENCH DETAILS, SEE STD. No. 345.
4. BOULEVARD TO HAVE 150mm OF TOPSOIL AND 50mm OF SOD.
5. PAVEMENT STRUCTURE TO BE AS FOLLOWS:
  - 40mm HL3 ASPHALT (High Stability or HL1)
  - 85mm HL8 ASPHALT (100mm FOR ALL NEW SUBDIVISION ROADS)
  - 150mm GRANULAR "A" OR 130mm OF 20mm CRUSHER RUN LIMESTONE
  - 380mm GRANULAR "B" OR 300 mm OF 50mm CRUSHER RUN LIMESTONE
6. THE LOCATION OF THE LIGHTPOLE WILL DEPEND ON THE DESIGN SPEED AS OUTLINED IN THE ROADSIDE SAFETY MANUAL.