



BRAMPTON
Flower City

brampton.ca

MAJOR COLLECTOR
17.0m PAVEMENT ON
30.0m R.O.W. 4 LANE
WITH BIKE LANE

APPROVED:
2019/07/02


ORIGINAL:
2010/08/14

REV. 2

209

N.T.S

APPLICATION REQUIREMENTS
1-Posted Speed Limit is 50km/h or Less
2-Truck % is Less than 2%
3-No On-street Parking

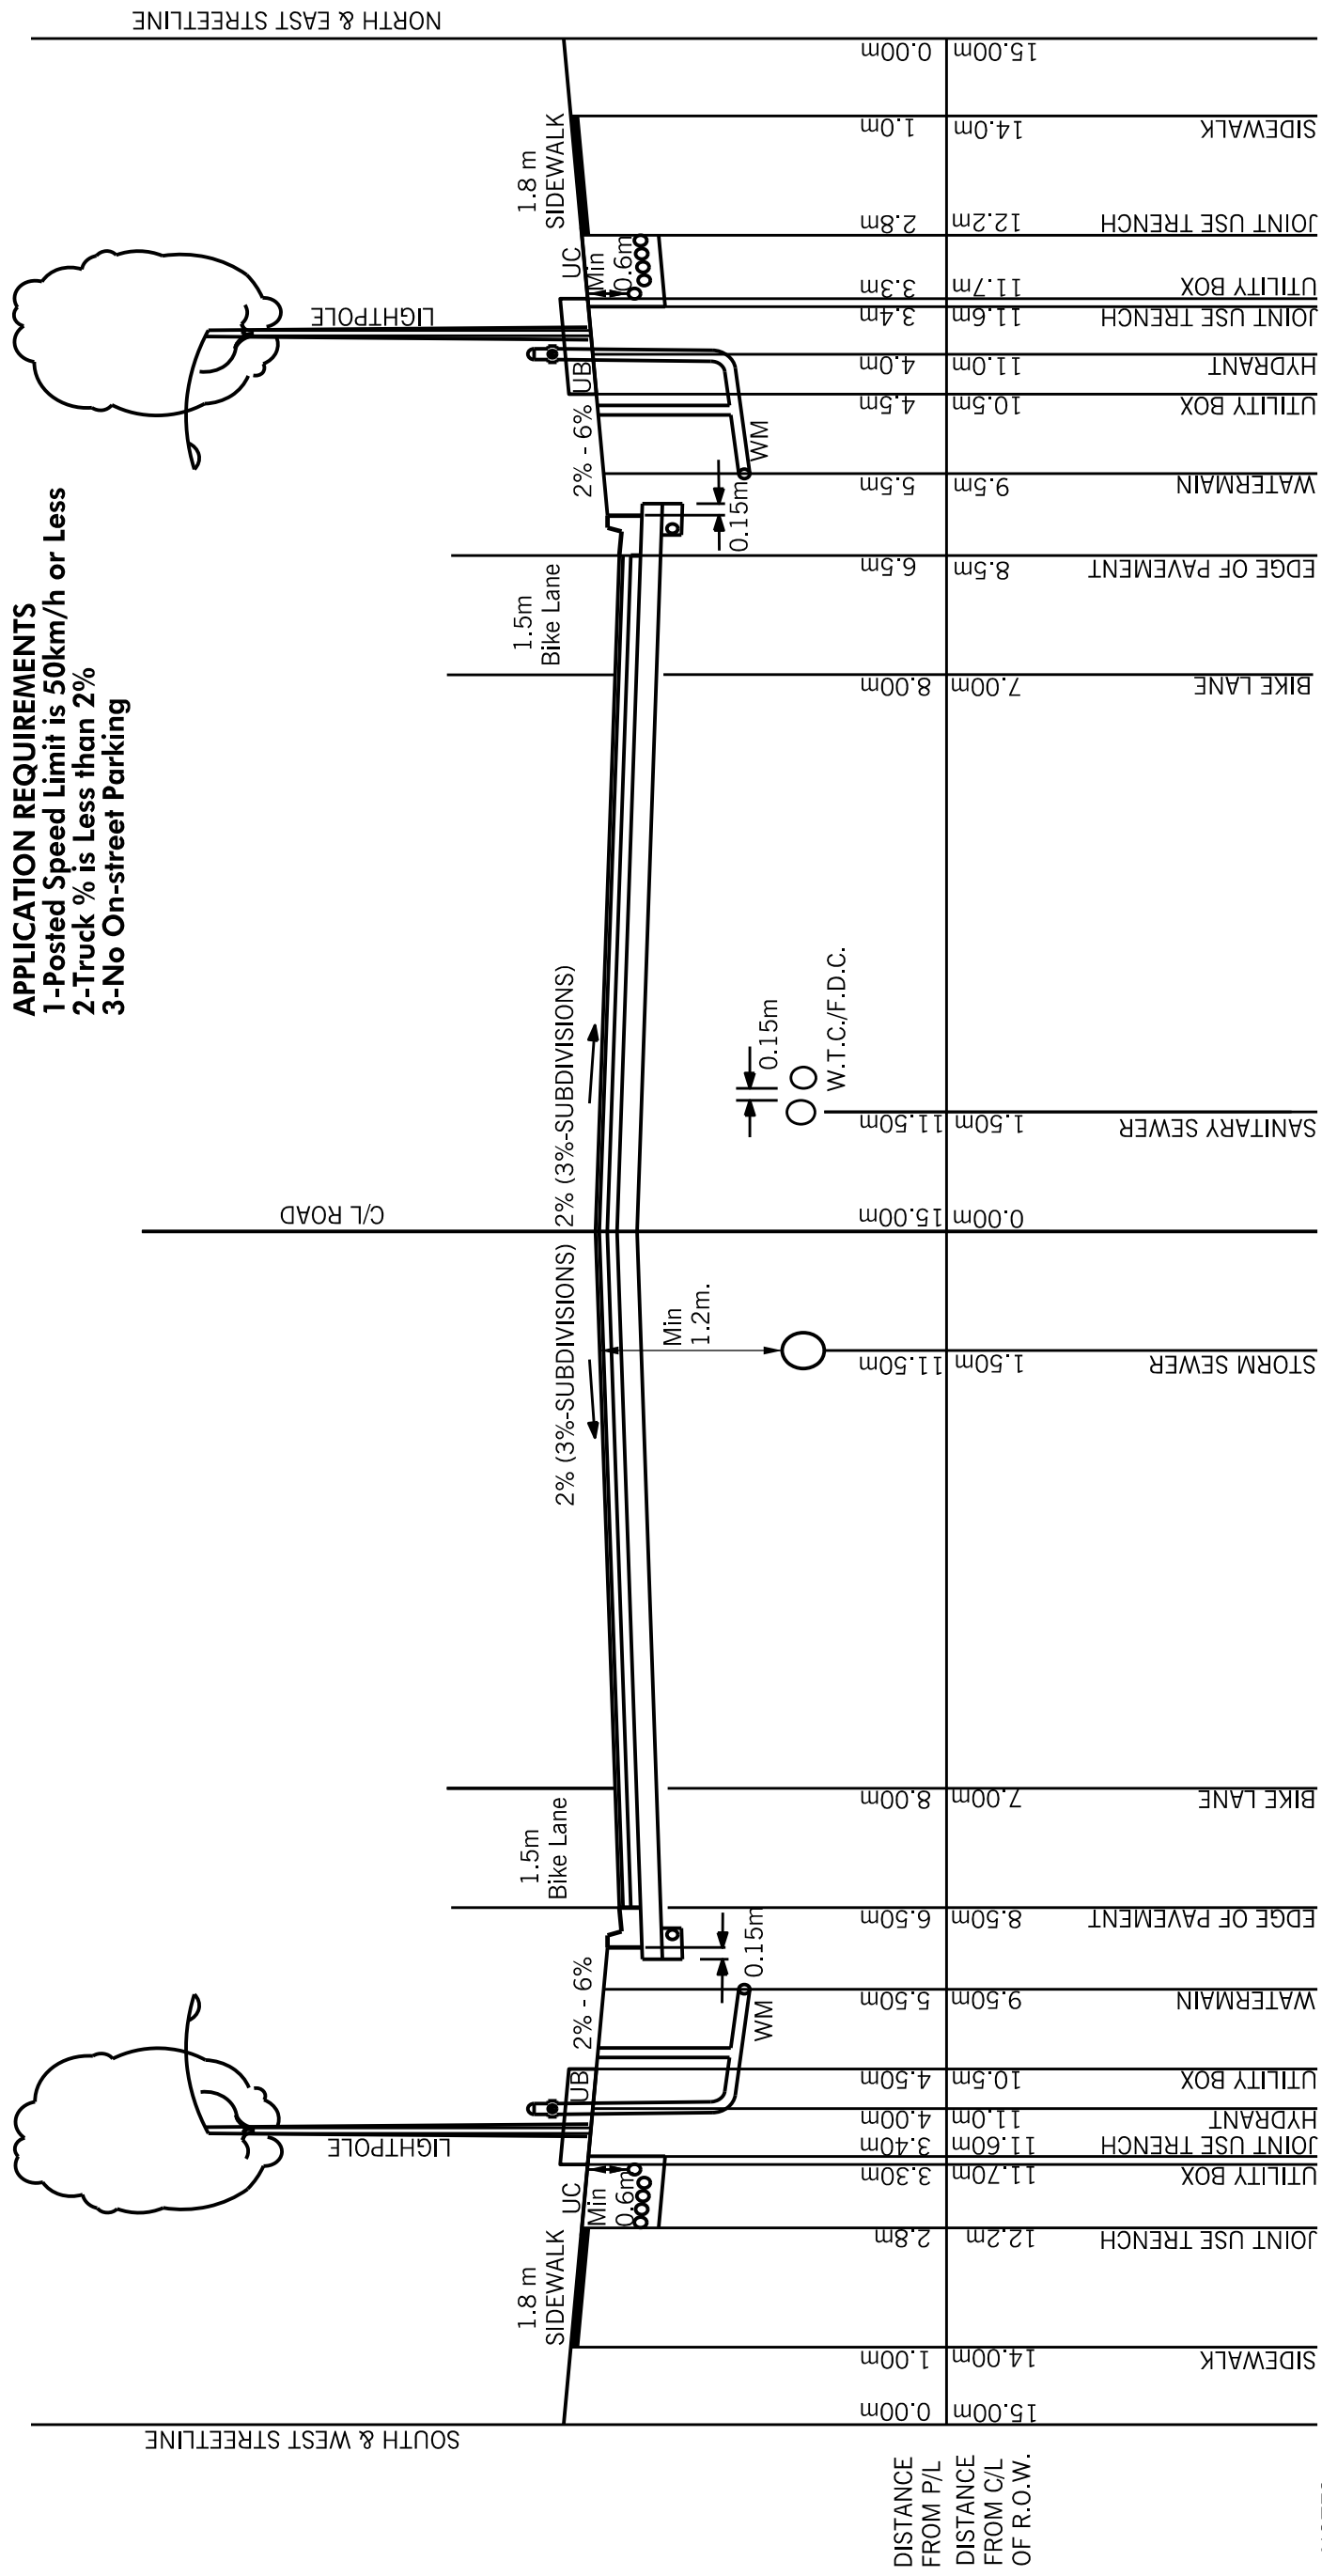

- NOTES:
1. LOCAL SOIL CONDITIONS MAY REQUIRE CHANGES IN THE DEPTHS OF MATERIAL TO BE PLACED.
 2. WATERMAIN MAY BE LOCATED ON EITHER BLVD.
 3. FOR JOINT USE TRENCH DETAILS, SEE STD. No. 345.
 4. BOULEVARD TO HAVE 150 mm OF TOPSOIL AND 50 mm OF SOD.
 5. MINIMUM PAVEMENT STRUCTURE TO BE AS FOLLOWS:
4 mm HL3 ASPHALT (High Stability or HL1)
85 mm HL8 ASPHALT (100 mm FOR ALL NEW SUBDIVISION ROADS)
150 mm GRANULAR "A" OR 130 mm OF 20 mm CRUSHER RUN LIMESTONE
450 mm GRANULAR "B" OR 350 mm OF 50 mm CRUSHER RUN LIMESTONE
 6. THE LOCATION OF THE LIGHTPOLE WILL DEPEND ON THE DESIGN SPEED AS OUTLINED IN THE ROADSIDE SAFETY MANUAL.
 7. 1.8m SIDEWALKS MAY BE REPLACED WITH A 3.0m MULTI USE PATH.
 8. LANE WIDTHS CAN VARY SUBJECT TO ENVIRONMENTAL ASSESSMENT OR COMMISSIONER APPROVAL. ANY REDUCTION IN LANE WIDTH WILL NOT REDUCE THE RIGHT OF WAY REQUIREMENTS.