


TYPICAL SECTION

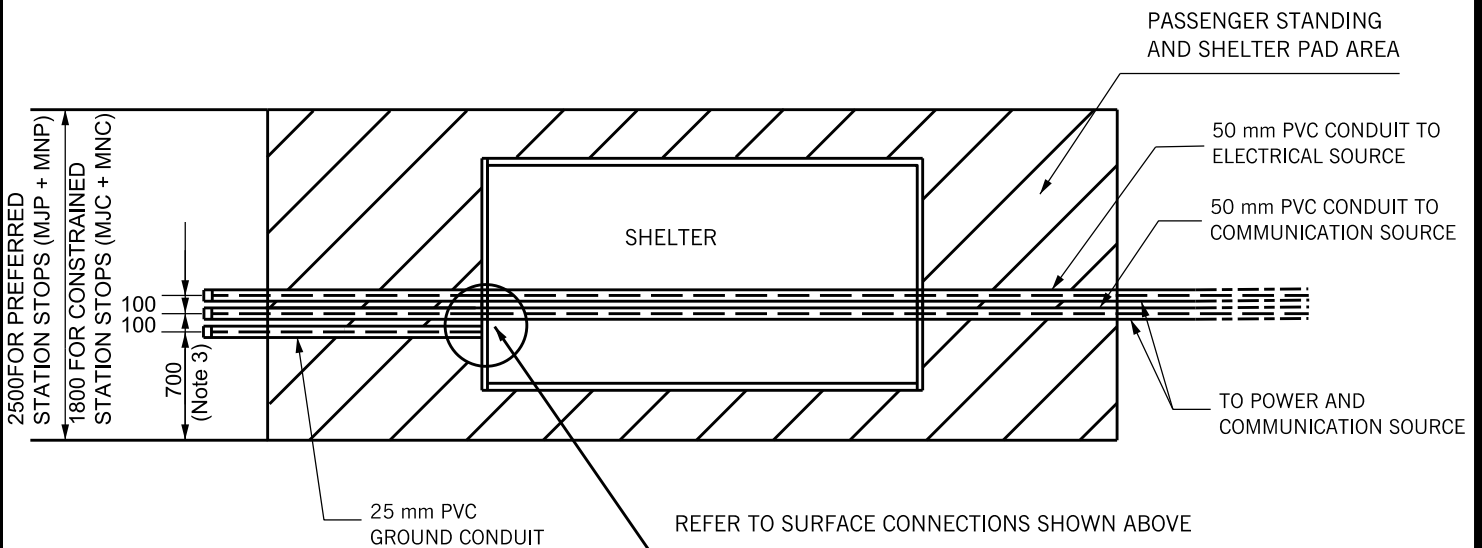

TYPICAL LAYOUT PLAN

NOTES:

1. ORIENTATION, LOCATION AND NUMBER OF UNDERGROUND CONDUIT, POWER AND COMMUNICATION, SHALL BE AS SHOWN IN THE CONTRACT DRAWINGS AND WIRING DIAGRAMS. ALL LOCATIONS TO BE APPROVED BY BRAMPTON TRANSIT PRIOR TO CONCRETE POUR.
2. APPROVED POWER DISCONNECT SHALL BE INSTALLED WITHIN SHELTER.
3. DIMENSION REFERS TO DUCT TURNUP LOCATIONS WITHIN SHELTER PAD.

ALL DIMENSIONS IN MILLIMETERS (mm) UNLESS OTHERWISE NOTED



**BRAMPTON**  
Flower City

APPROVED:  
2012/06/12

ACCELERIDE BUS  
SHELTER PAD ELECTRICAL  
CONDUIT LAYOUT

ORIGINAL:  
2008/06/18

REV. 3

**268**

N.T.S