


**CITY OF BRAMPTON**  
**Planning & Infrastructure Services**  
**BLOCK PLAN APPROVED**

DATE: APR 27 2016

*Heather MacDonald*  
**Heather MacDonald MCIP, RPP**  
**Executive Director, Planning (Acting)**

# CONCEPTUAL BLOCK PLAN

## 48-2

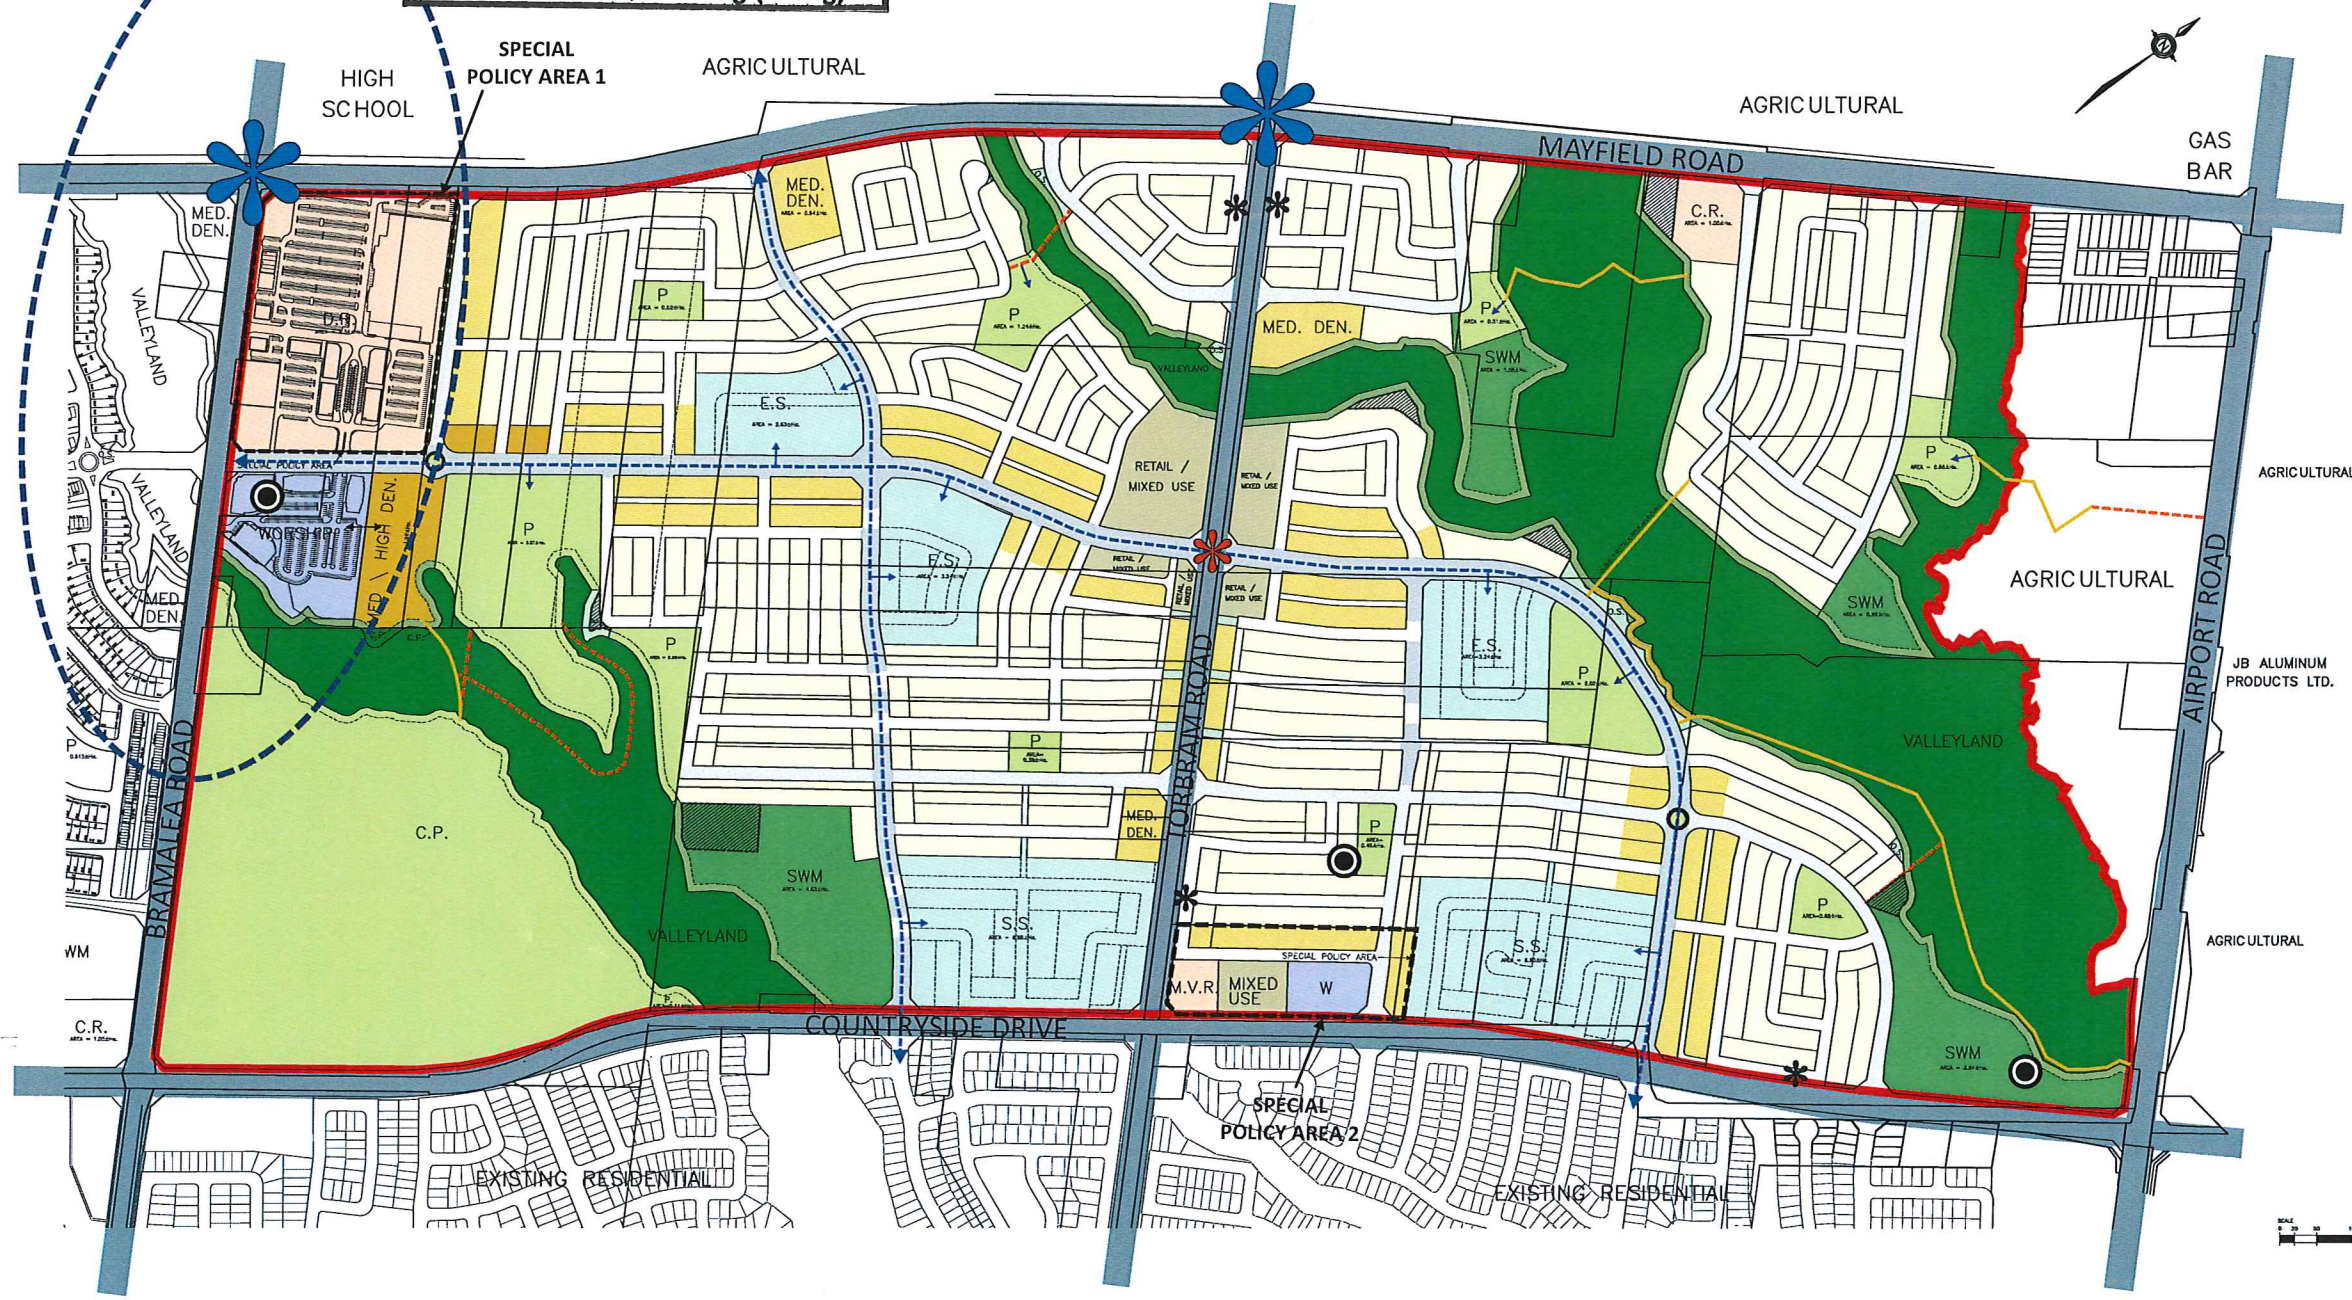

**LEGEND**

- LOW / MEDIUM DENSITY RESIDENTIAL
- MEDIUM DENSITY RESIDENTIAL
- MEDIUM / HIGH DENSITY RESIDENTIAL
- MIXED USE
- OPEN SPACE
- PARK
- 10m BUFFER
- STORMWATER MANAGEMENT
- VALLEYLAND / CHANNEL
- COMMERCIAL
- WORSHIP
- NEIGHBOURHOOD GATEWAYS
- 29.0m ROADS
- 24.0m ROADS
- 21.5m ROADS
- 18.5m ROADS
- 18.0m ROADS
- 16.5m ROADS
- VILLAGE CORE
- URBAN SQUARE
- SPECIAL POLICY AREA
- CULTURAL HERITAGE RESOURCE
- STAKED RECREATIONAL TRAIL / CROSSING
- POTENTIAL RECREATIONAL TRAIL
- POTENTIAL ON ROAD 1.5m WIDE ASPHALT BIKE LANE
- CONCEPTUAL TRAIL CROSSING LOCATION AT SPINE ROAD OR COLLECTOR ROAD
- POTENTIAL FUTURE CONCEPTUAL PRIVATE / PUBLIC CONNECTION
- COMPENSATION AREAS = 1.48 Ha. (3.67 Acs.)



**Planning • Design • Development**  
 64 JARDIN DRIVE - UNIT 1B, CONCORD, ONT. L4K 3P3  
 PHONE (905) 669-4055 FAX (905) 669-0097 design@klmplan.com

mbtw watchorn

FEB 3, 2016  
 1:4000

2219des57