

**SPECIFICATIONS:**

**POSTS, RAILS, & PICKETS:**

EXTRUDED MARINE ALUMINUM,  
CHROMATE CONVERSION COATING,  
E-COAT PRIOR TO ELECTROSTATICALLY APPLIED,  
THERMALLY BONDED POLYESTER POWDER  
COATING MINIMUM FILM THICKNESS 2.5 mils

**POSTS:**

51MM x 51MM (2"x2"), .125 WALL  
101MM x 101MM (4"x4"), .188 WALL  
(AT SIDEWALKS ONLY)

**POST CAP"**

PYRAMID

**POST CENTRES:**

2454 (96 5/8") FOR 4" TO 2" POSTS

**POST CENTRES:**

2429 (95 5/8") FOR 2" TO 2" POSTS

**RAILS:**

25MM x 25MM (1" x 1"), .180 WALL

**PICKETS:**

16MM x 16MM (5/8" x 5/8"), .080 WALL

**STANDARD PANEL WIDTH:**

2372MM (93 3/8")

**PANEL HEIGHT:**

1219MM (48")  
(HEIGHTS UP TO 1829 7/2" HIGH AVAILABLE)

**FITTINGS:**

CAST WALL MOUNT BRACKET  
COMPLETE WITH SET SCREW


**WELDS:**

ALUMINUM

**COLOUR:**

SEMI-GLOSS BLACK

WARRANTY: 5 YEAR MAINTENANCE FREE

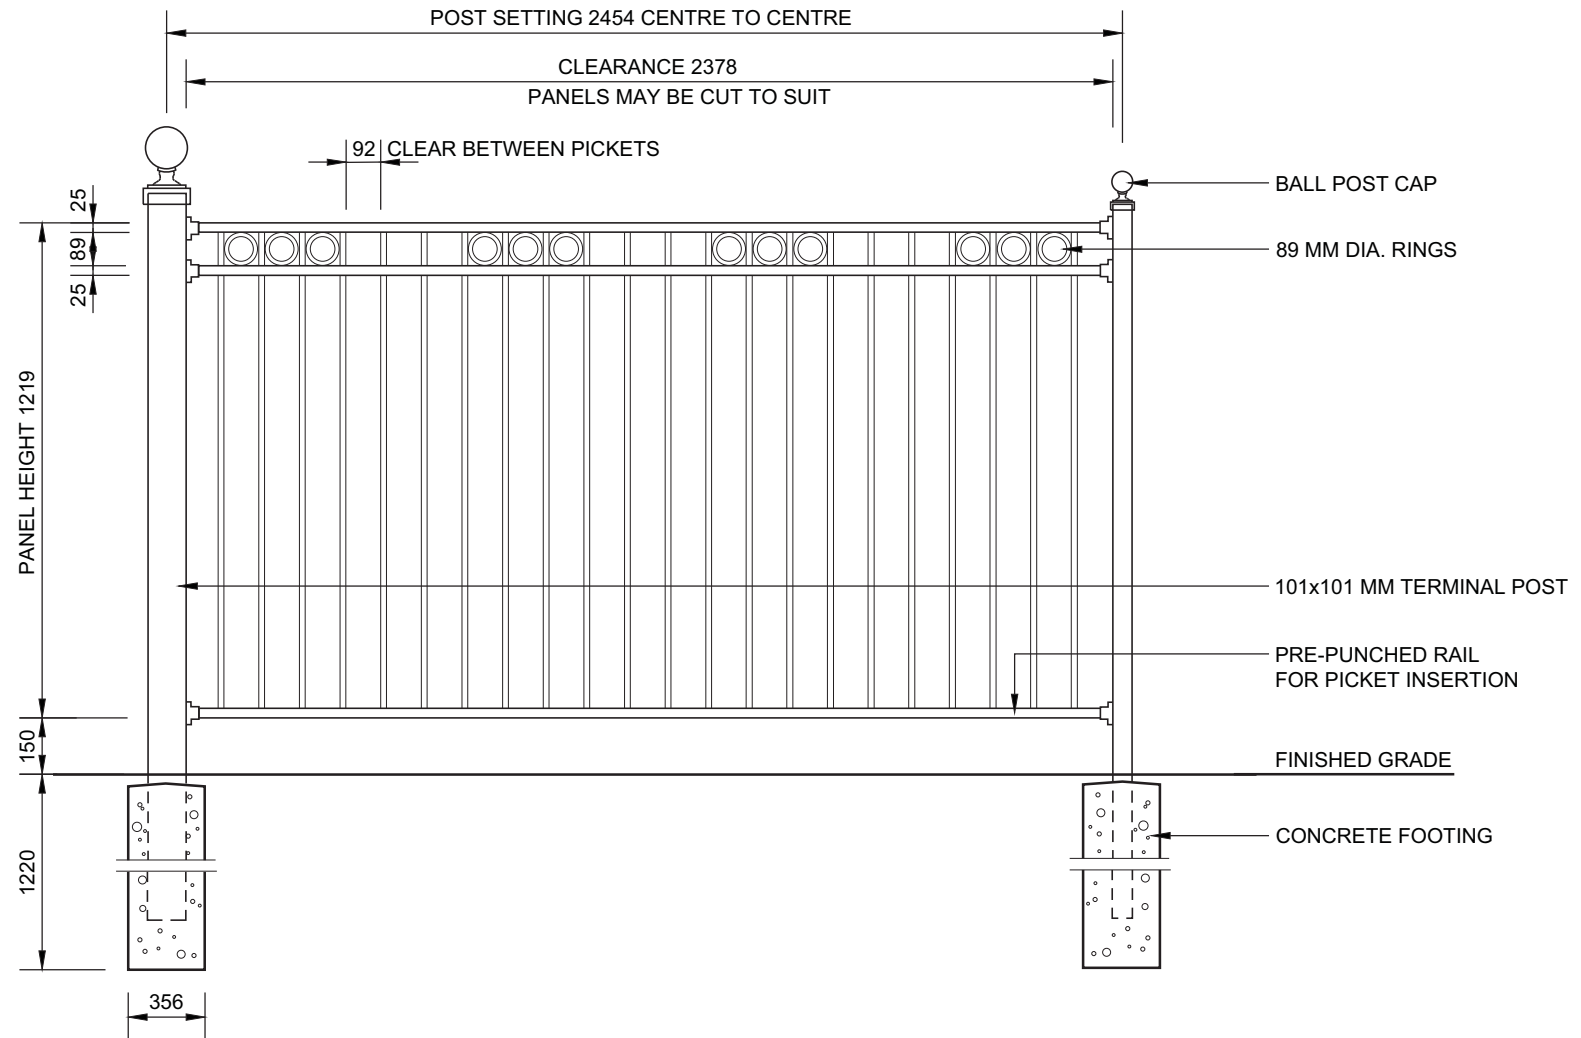

**NOTES:**

1. ORNAMENTAL ALUMINUM FENCE BY IRON EAGLE INDUSTRIES INC. OR APPROVED EQUIVALENT.
2. ALL MEASUREMENTS ARE IN MILLIMETRES UNLESS STATED OTHERWISE.

**L834b**

N.T.S

ORNAMENTAL METAL FENCE -- RINGS  
OPTION B  
EXECUTIVE DEVELOPMENT

SEPTEMBER 2014

SITE AMENITIES - SERIES 800

