



PLAN VIEW

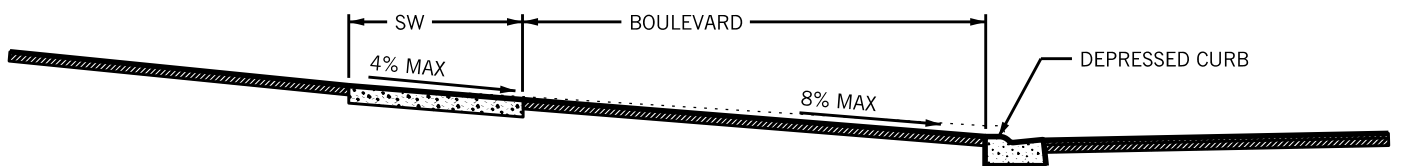

SECTION 'A'-'A'

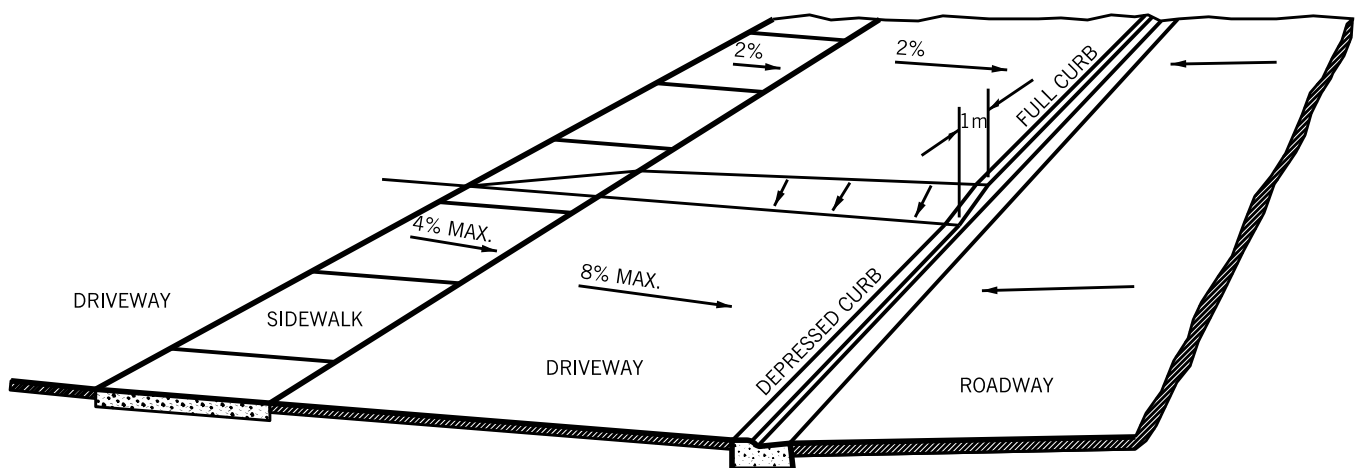

ISOMETRIC VIEW

ALL DIMENSIONS IN mm UNLESS OTHERWISE NOTED