



TACTILE WALKING SURFACE INDICATORS
TO HAVE RAISED PROFILES AND
HIGH TONAL CONTRAST TO THE ADJACENT GROUND SURFACE

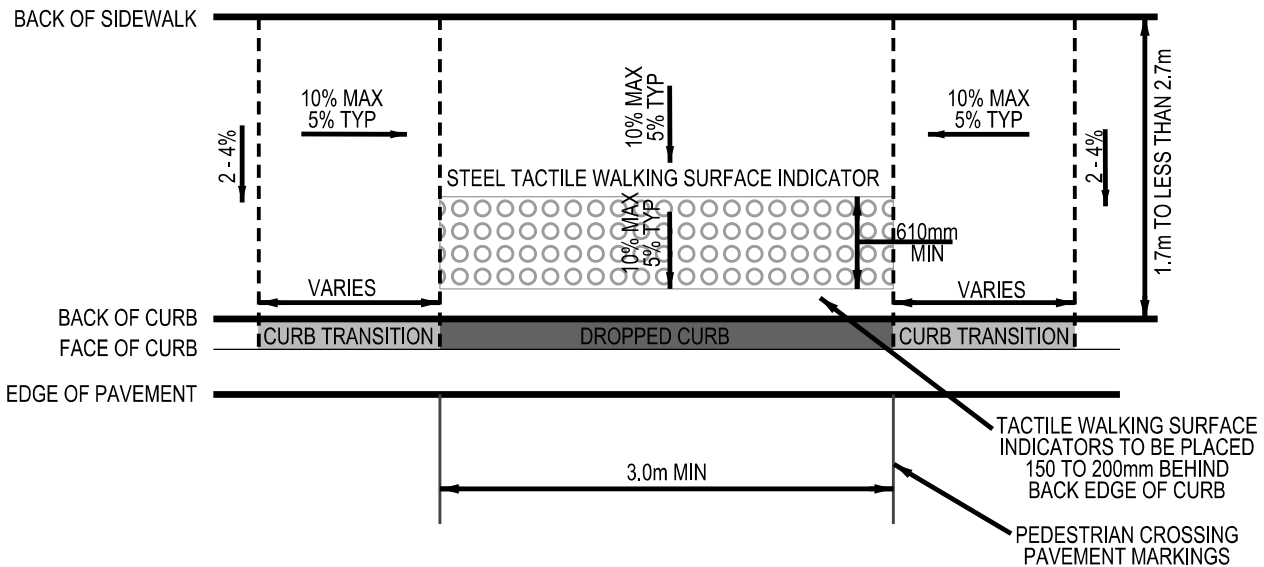


TACTILE WALKING SURFACE INDICATOR AND DEPRESSED CURB

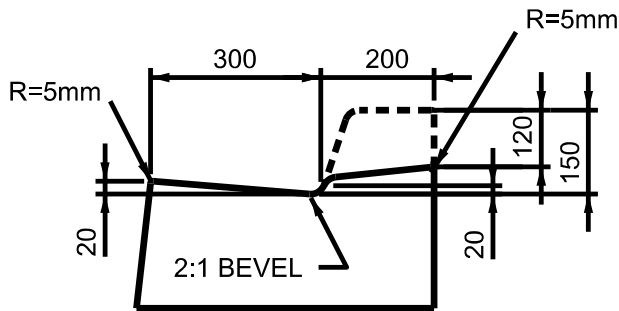

DROPPED CURB

NOTES

1. REFER TO STANDARD 282 FOR INFORMATION REGARDING THE LOCATION OF DROPPED CURBS
2. THIS DETAIL SHALL BE READ IN CONJUNCTION WITH ACCESSIBILITY FOR ONTARIANS WITH DISABILITIES ACT, 2005 (ONTARIO REGULATION 413/12). FOR ANY DISCREPANCIES, AODA SHALL TAKE PRECEDENCE.

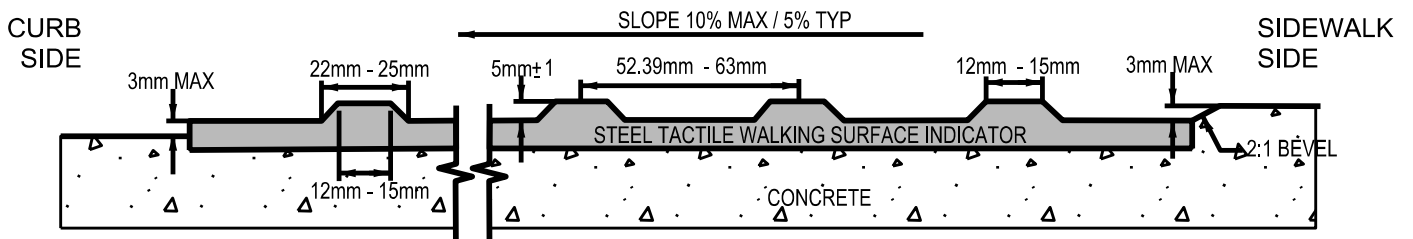

CROSS SECTION OF TACTILE WALKING SURFACE INDICATORS

All dimensions in millimeters unless otherwise shown



BRAMPTON
Flower City

CURB RAMP DETAIL
LESS THAN 2.7m
WITH TACTILE WALKING
SURFACE INDICATOR

APPROVED:
JUL 24, 2015

ORIGINAL:
13/11/2014

REV. 1

280

N.T.S