



BRAMPTON
Flower City

brampton.ca

JOINT USE TRENCH DETAILS

HYDRO, GAS, STREETLIGHTING
& COMMUNICATION

APPROVED:
2011/04/13





ORIGINAL:
2000/03/22

REV. 1

345

N.T.S.

ALL DIMENSIONS IN mm UNLESS OTHERWISE NOTED

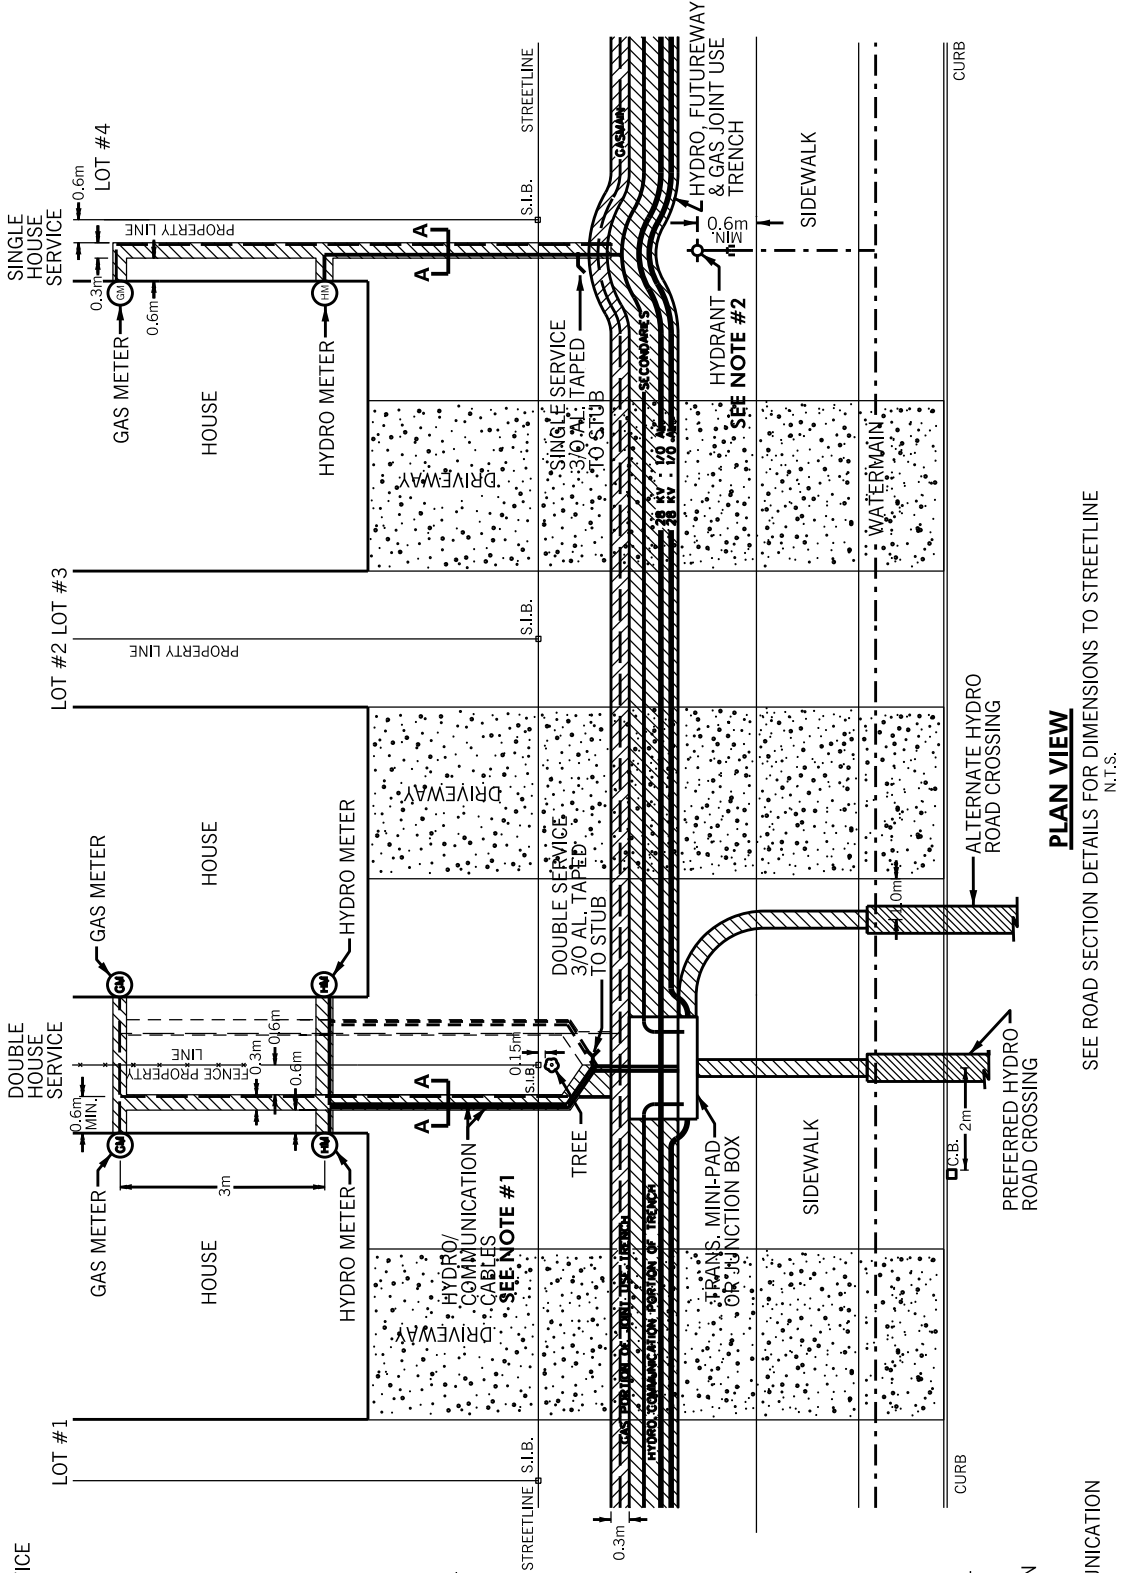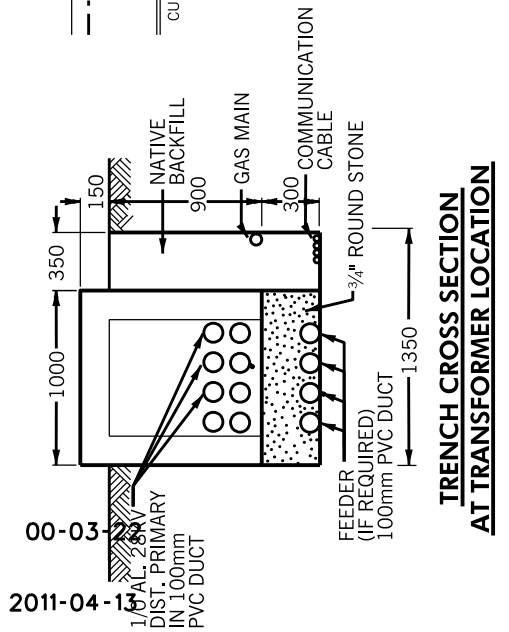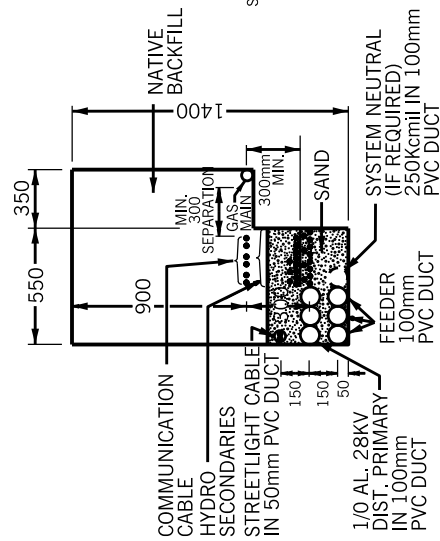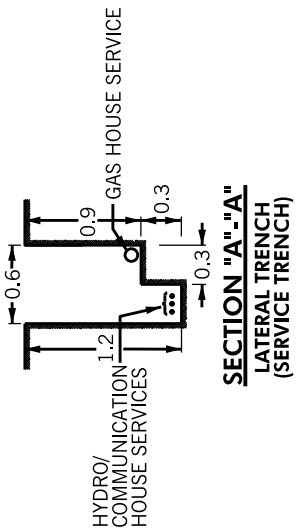

- NOTES:
1. SERVICE TRENCH LOCATION TO BE POSITIONED ON THE LOT REQUIRING SERVICE FIRST.
 2. KEEP 0.6m SEPARATION FROM HYDRANT.