




6-BOX CONCRETE PAD

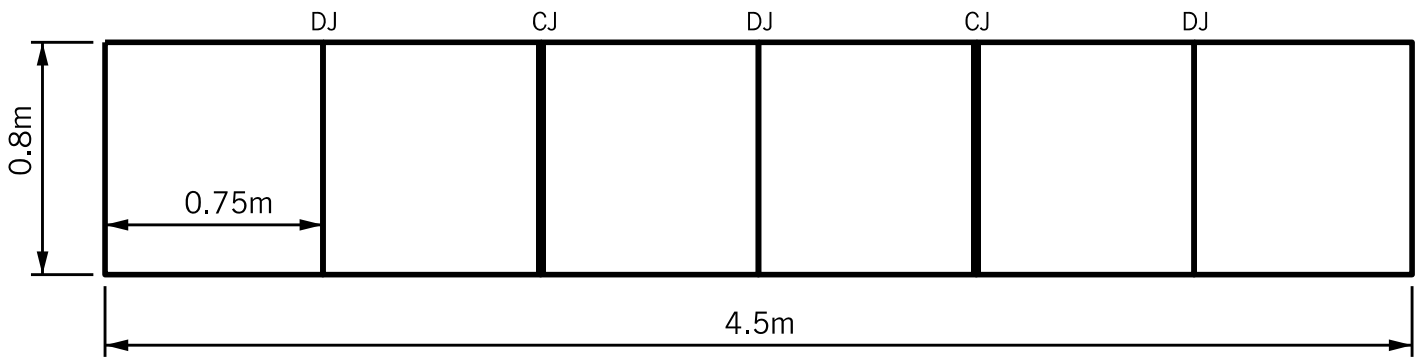

4-BOX CONCRETE PAD

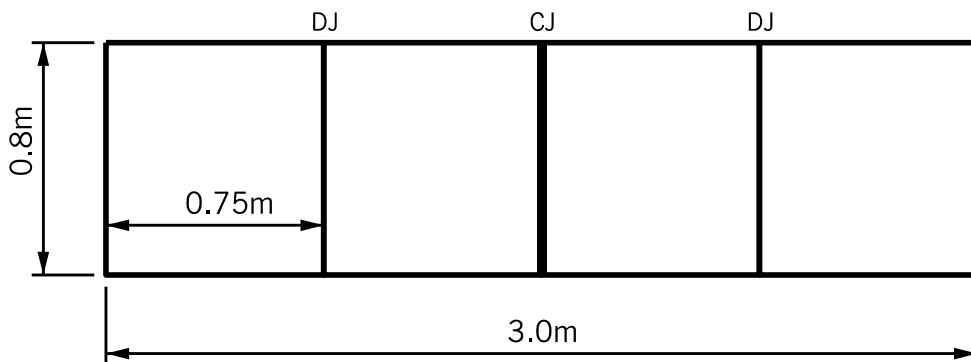

2-BOX CONCRETE PAD

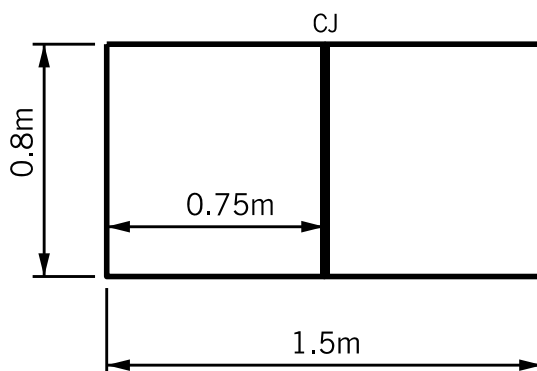

CJ = CONTRACTION JOINT
 DJ = DUMMY JOINT
 (See O.P.S.D. 310.010)

- NOTES: CONCRETE PADS TO MEET LOCAL STANDARD (O.P.S.D. 310.010 FOR SIDEWALK CONSTRUCTION)
- CONCRETE PADS TO BE 30MPa CONCRETE WITH A THICKNESS OF 125mm
- ALL PADS TO BE SLOPED A MINIMUM OF 2% TOWARDS THE ROAD OR AS OTHERWISE DIRECTED
- THE SURFACE ELEVATION OF THE PAD MUST MATCH OR BE EQUAL TO THE SURFACE ELEVATION OF ADJACENT GRADE (SIDEWALK OR BOULEVARD)
- ALL JOINTS WILL BE CUT AS PER DRAWING
- O.P.S.D. - ONTARIO PROVINCIAL STANDARDS DRAWING



APPROVED:
2003/11/03

TYPICAL CONCRETE PAD

DESIGN SPECIFICATIONS
FOR NEWSPAPER BOXES

ORIGINAL:
2003/11/03

REV. 0

446

N.T.S