



# Option 1 @ Typical Intersections: Six lanes (4 GP + 2 HOV)

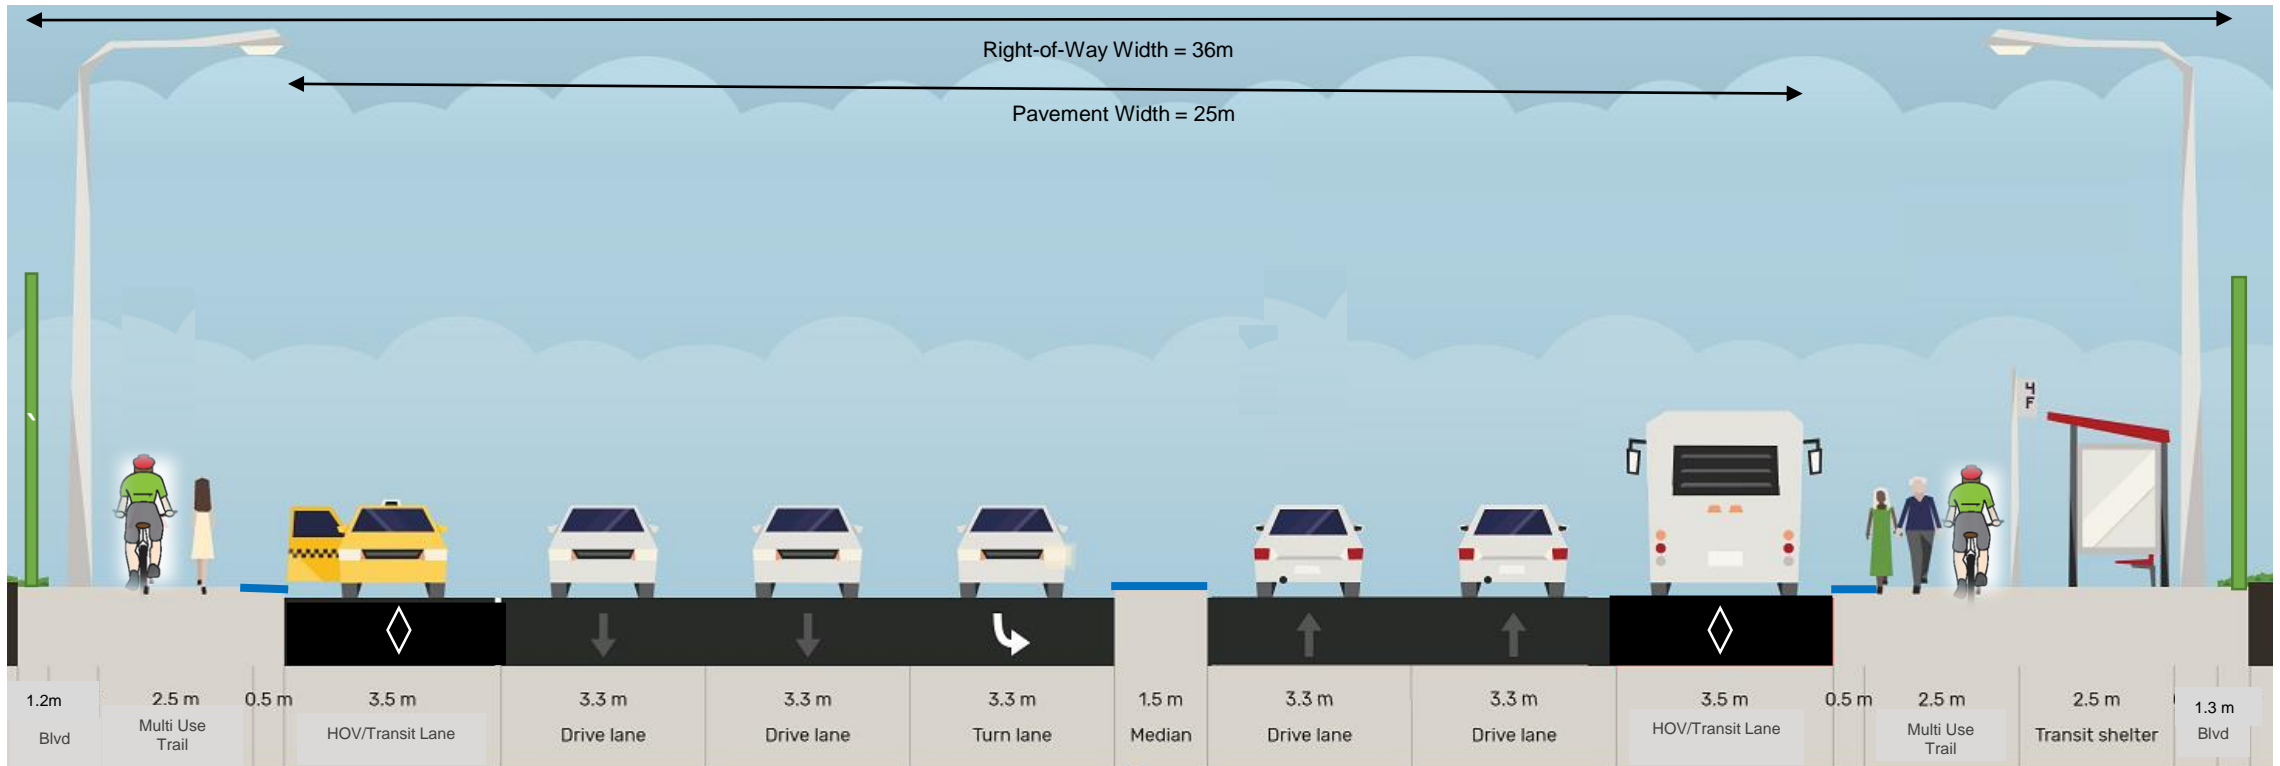


**Williams Parkway**

# Option 1 @ Intersection: Williams Parkway at McLaughlin Road (East-West)

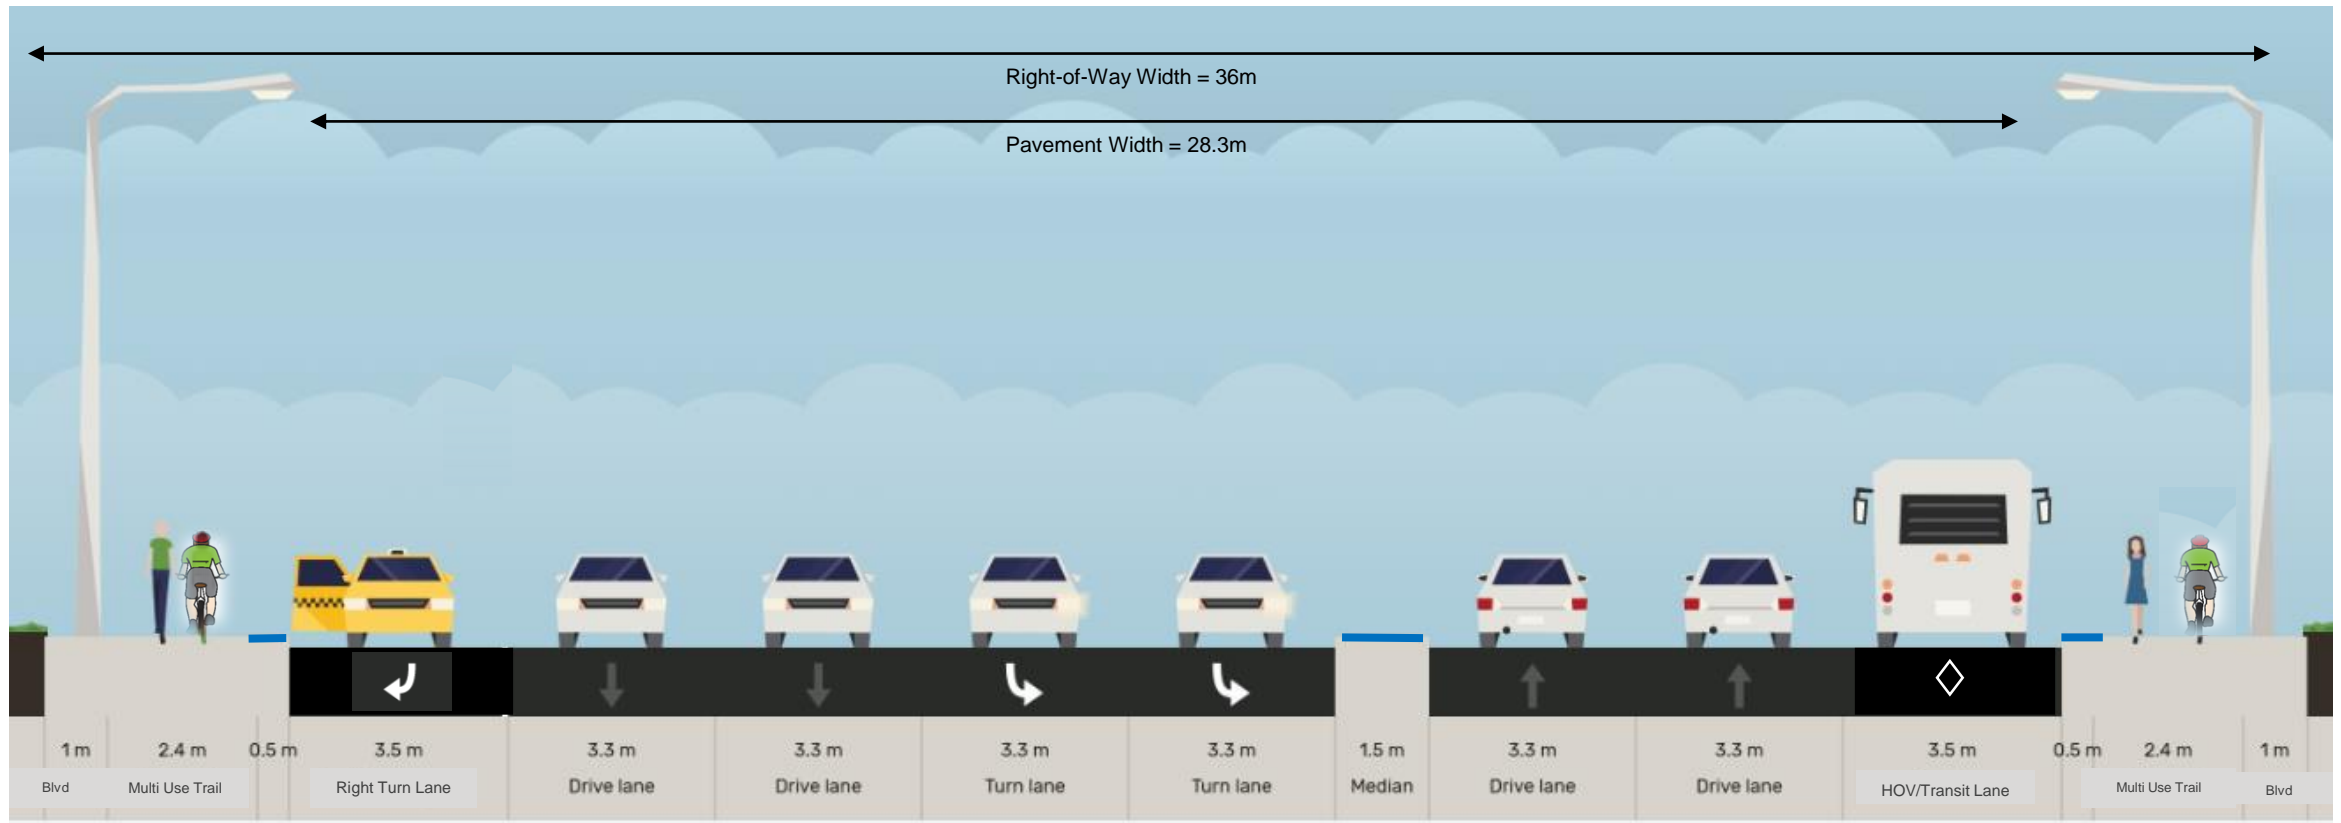


**Williams Parkway**

# Option 1 @ Intersection: McLaughlin Road @ Williams Parkway (North-South)

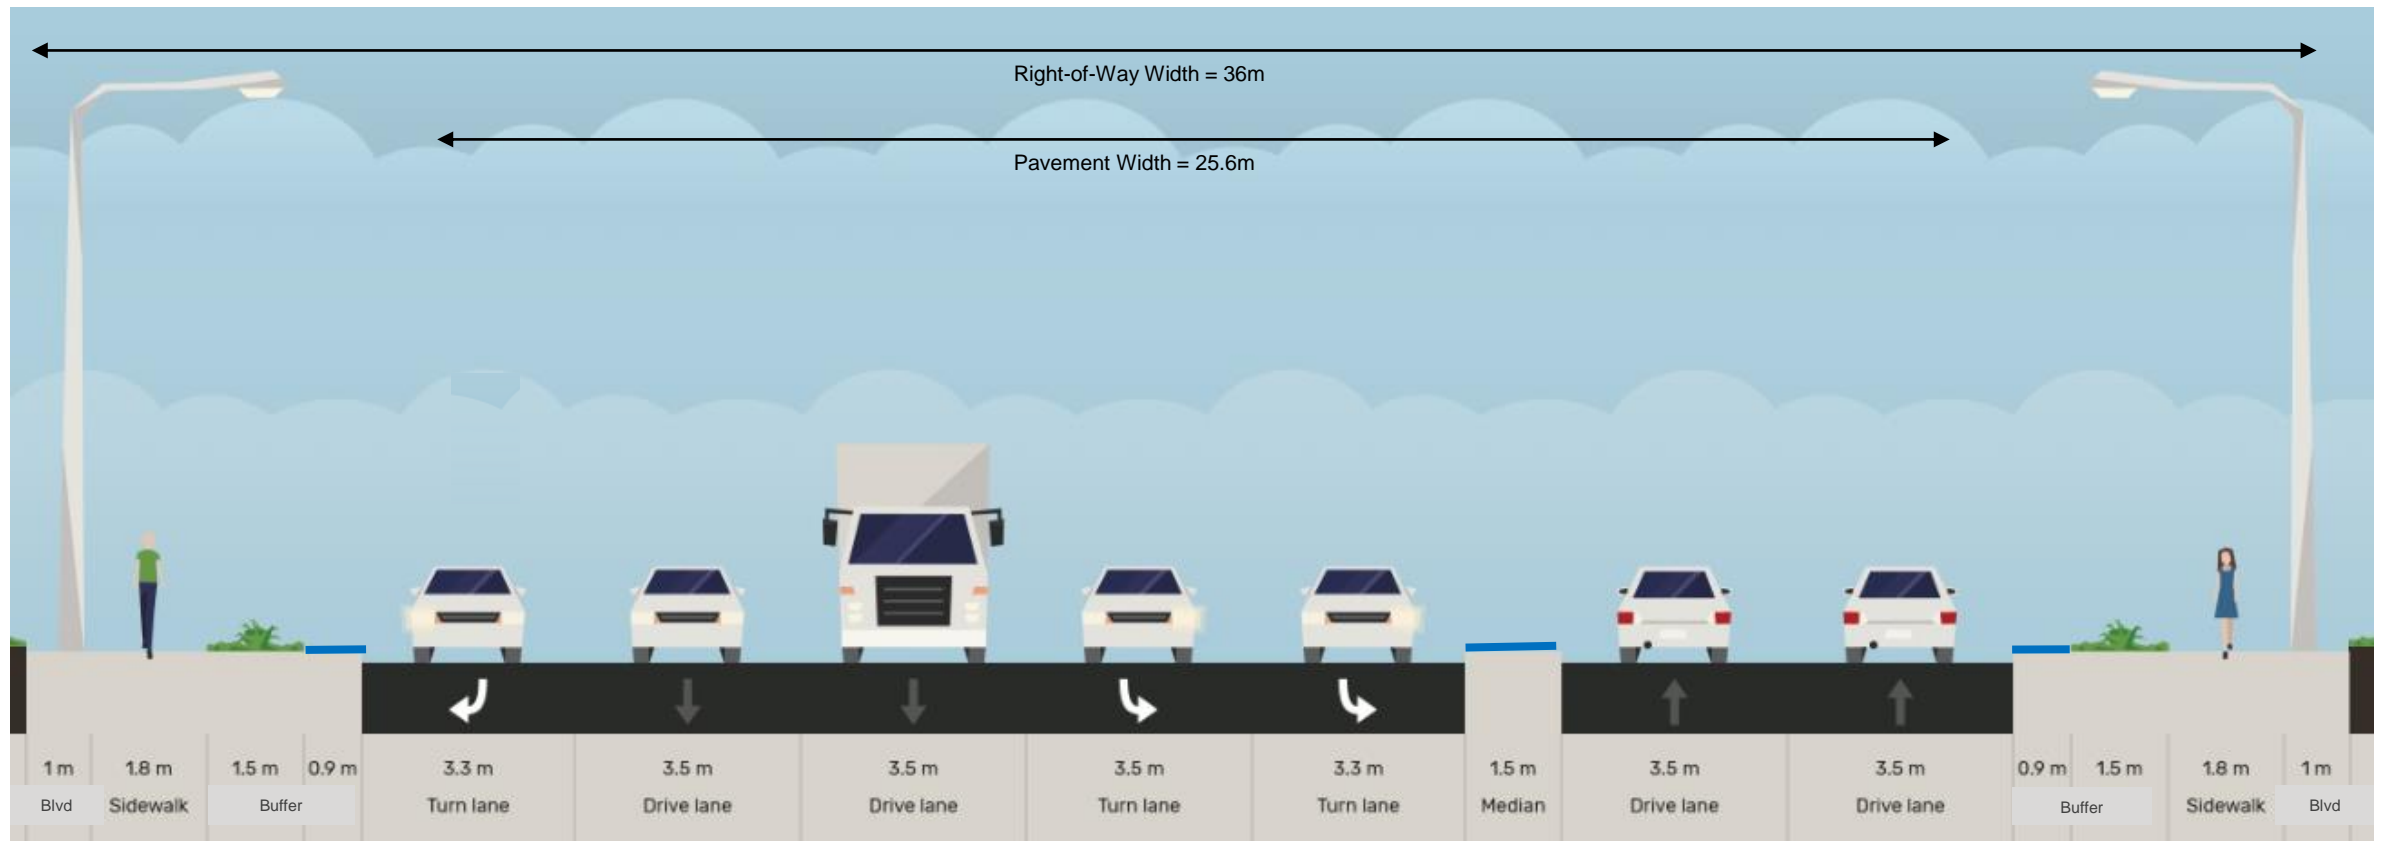


**McLaughlin Road**

# Option 1 @ Intersection: Main Street @ Williams Parkway (North-South)

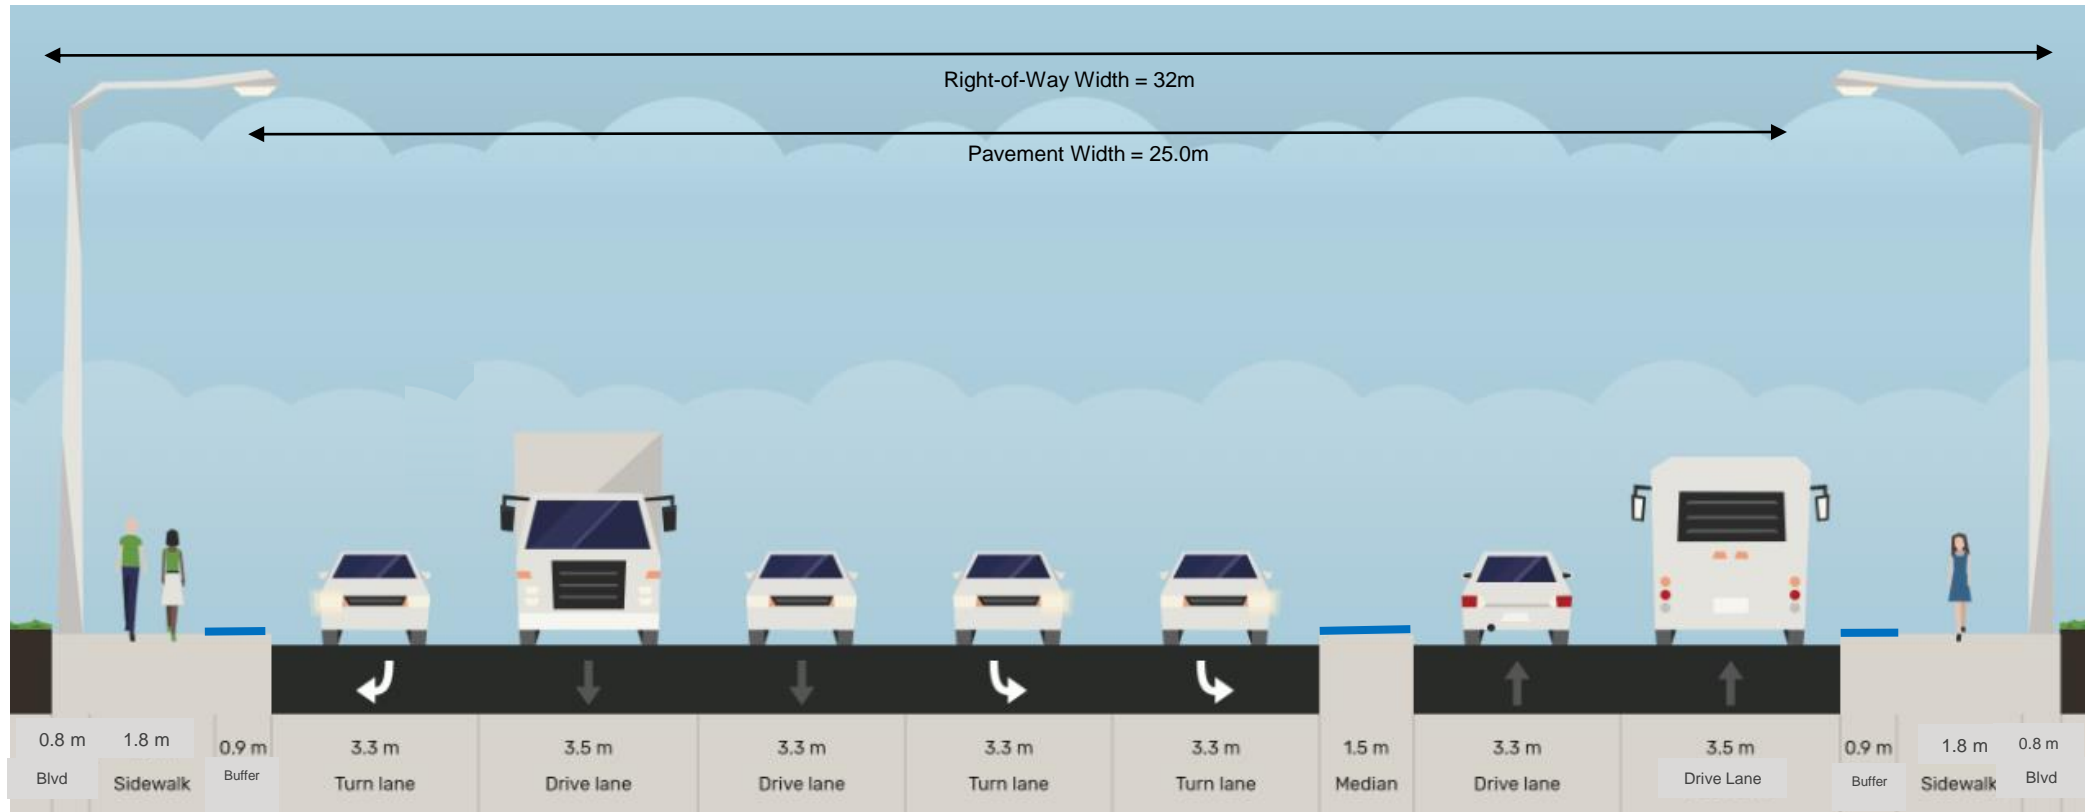


**Main Street**

# Option 2 (Four GP lanes) @ Typical Intersection

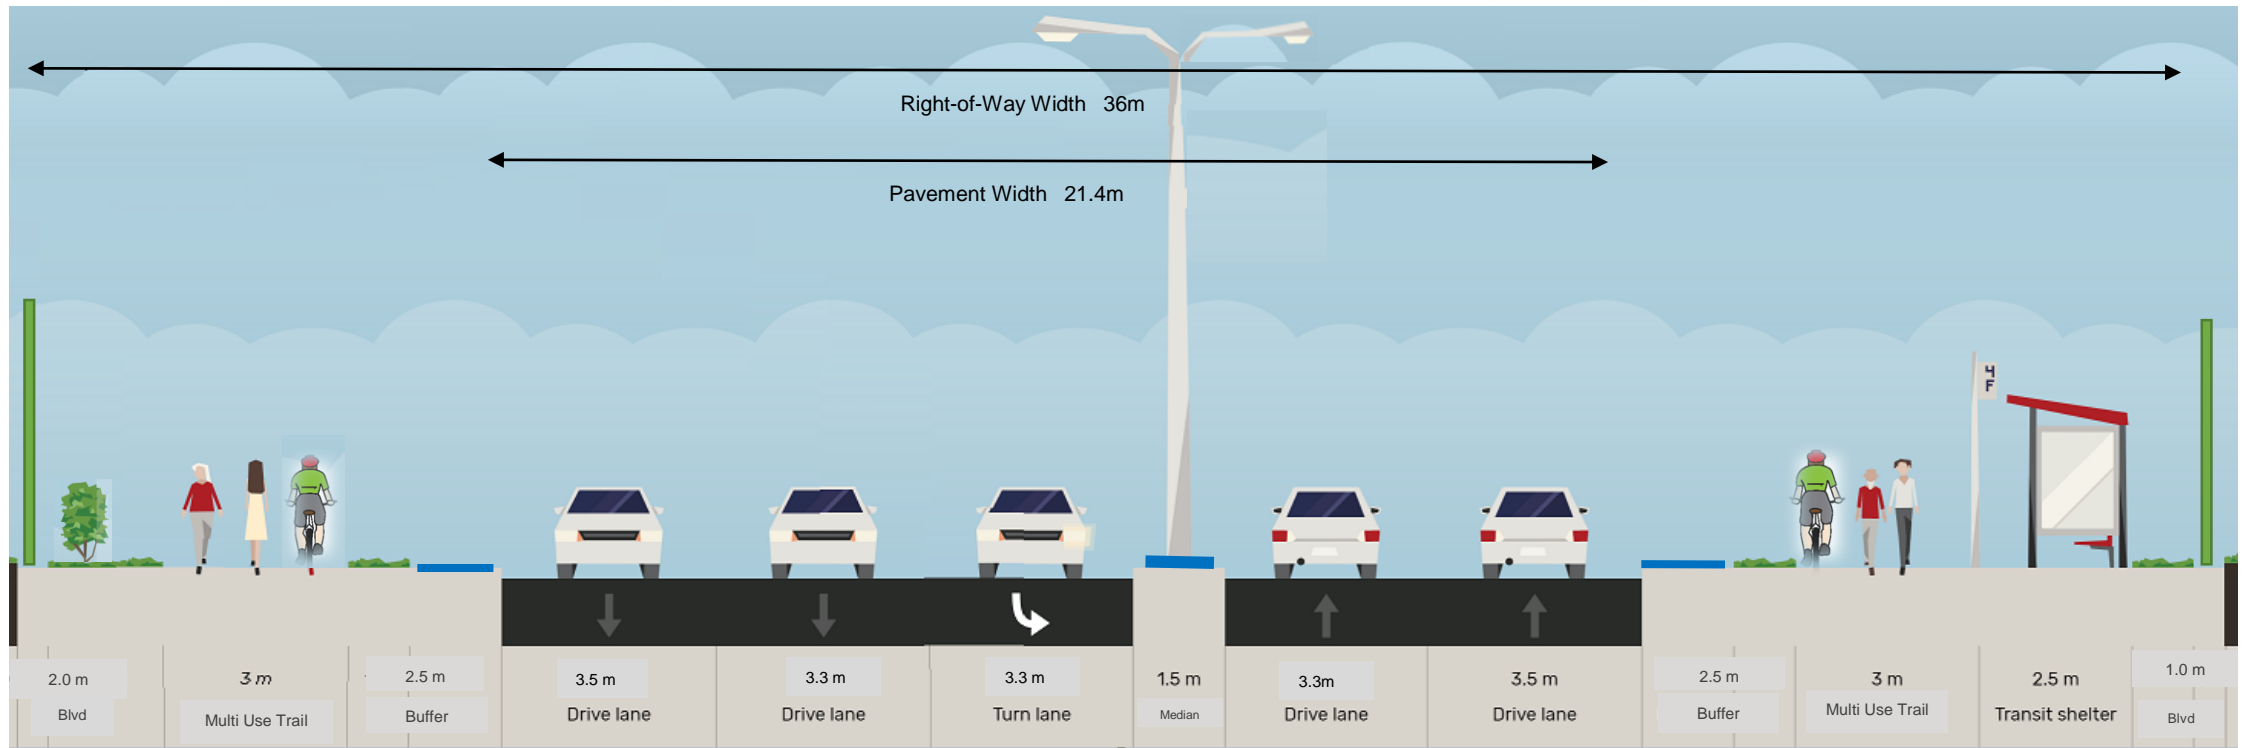

**Williams Parkway**

# Option 3 (Four GP Lanes & Reduced Centre Median) @ Typical Intersection

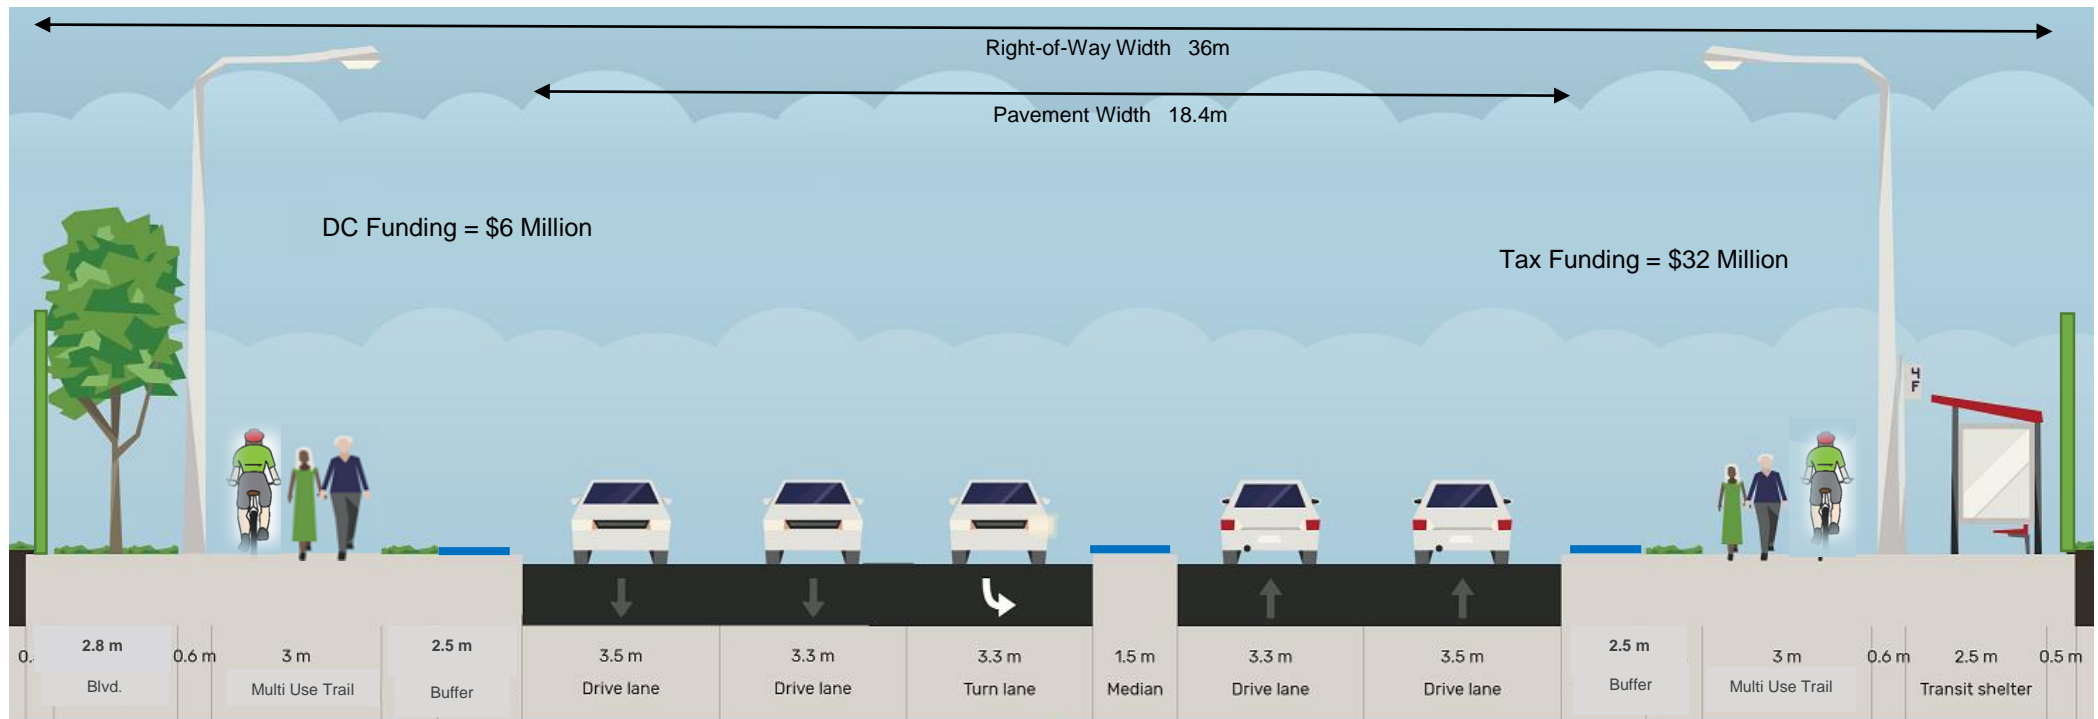

**Williams Parkway**